


THIS DRAWING IS FOR PLANNING ONLY. DIMENSIONS ARE APPROXIMATE AND DO NOT INCLUDE STRUCTURAL INTEGRATION. NO WORKS TO BE UNDERTAKEN BASED ON THIS DRAWING

THIS DRAWING IS COPYRIGHT PRIOR TO COMMENCEMENT OF WORKS ON SITE AND DURING ANY OPENING UP WORKS ALL DIMENSIONS AND DETAILS OF EXISTING STRUCTURE TO BE CHECKED, LINGWOOD DESIGN AND STRUCTURAL ENGINEER TO BE NOTIFIED OF ANY OMISSION OR ERRORS. ALL DRAWINGS AND INFORMATION TO BE READ IN CONJUNCTION WITH STRUCTURAL ENGINEER'S DRAWINGS AND SPECIFICATION ALL CONSTRUCTION DETAILS TO BE APPROVED BY LOCAL AUTHORITY PRIOR TO COMPLETION OF WORKS ALL WORKS TO BE COMPLETED IN LINE WITH NHBC BEST PRACTICE UNLESS OTHERWISE AGREED




01 Proposed Front Elevation
Scale 1:100

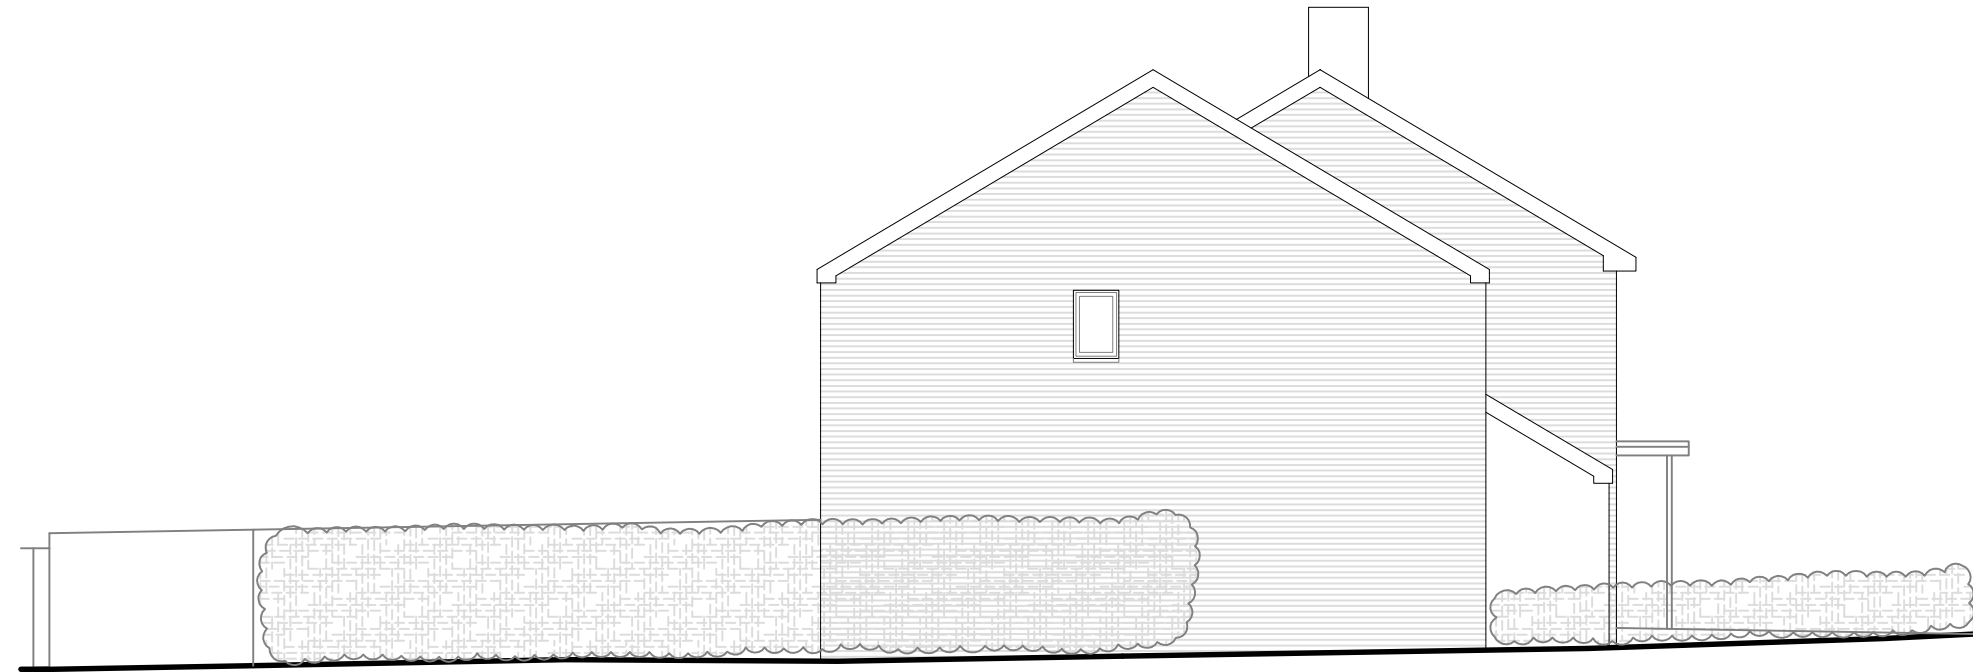

02 Proposed Side Elevation
Scale 1:100



03 Proposed Rear Elevation
Scale 1:100

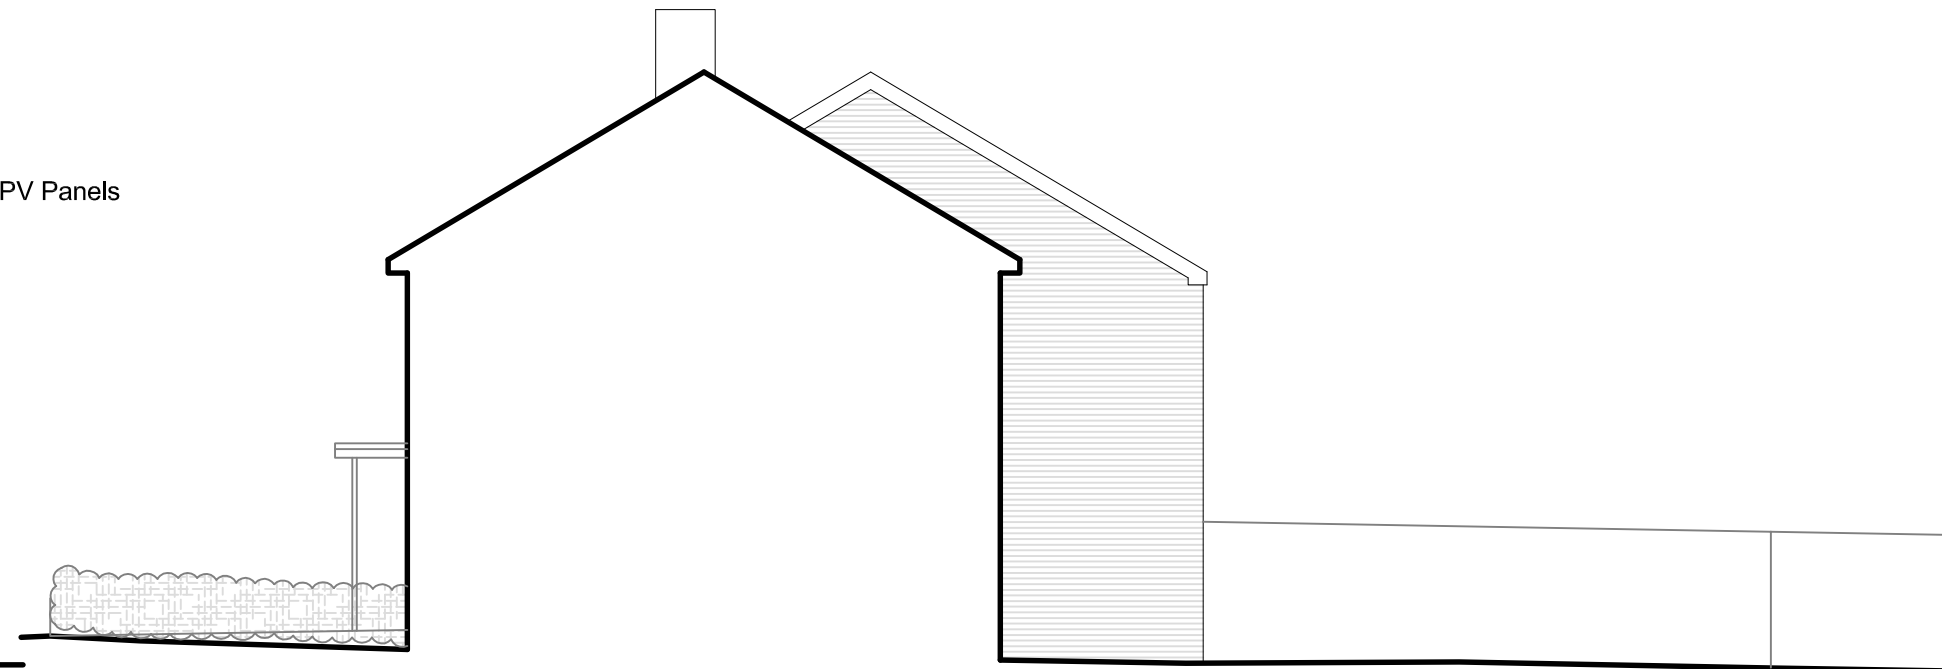

04 Proposed Side Elevation
Scale 1:100



PROJECT	37 Howards Drive	DATE	Jun 18
DRAWING TITLE	Proposed Elevations		
STATUS	Planning		
DRAWN BY	AM	SCALE	1:100 @ A3
			139-15

LINGWOOD
DESIGN
ARCHITECTS Ltd

www.lingwooddesign.com

