




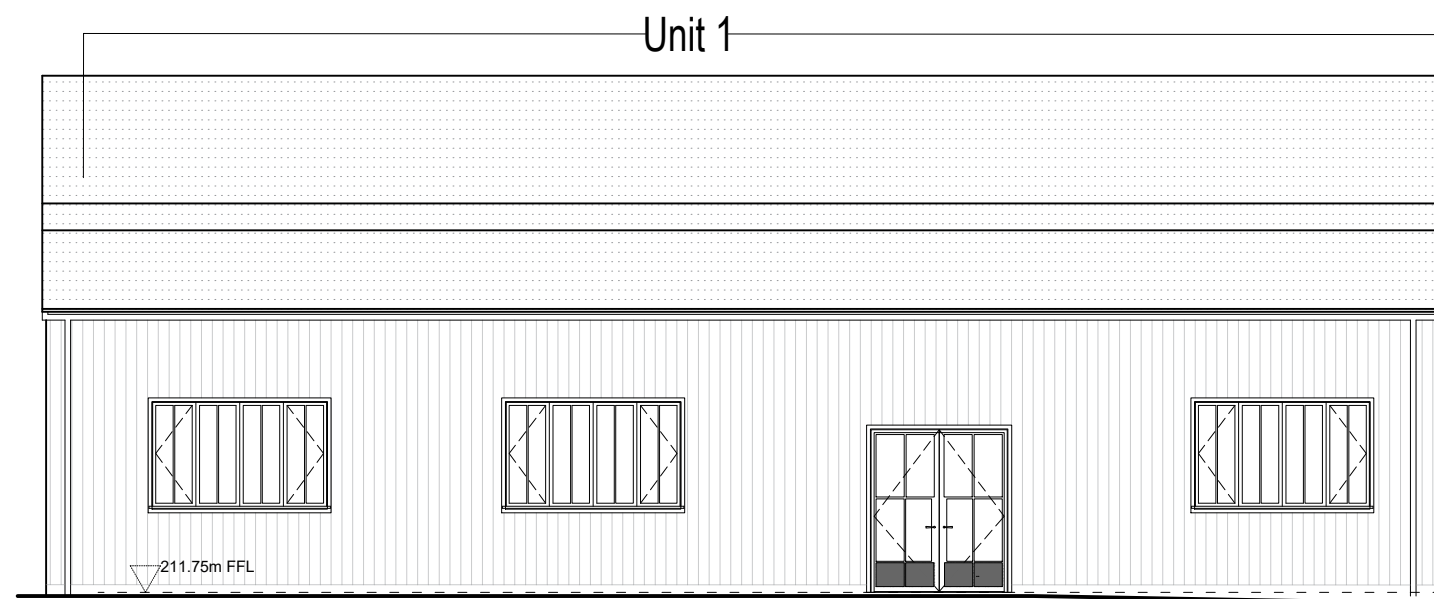


FRONT ELEVATION

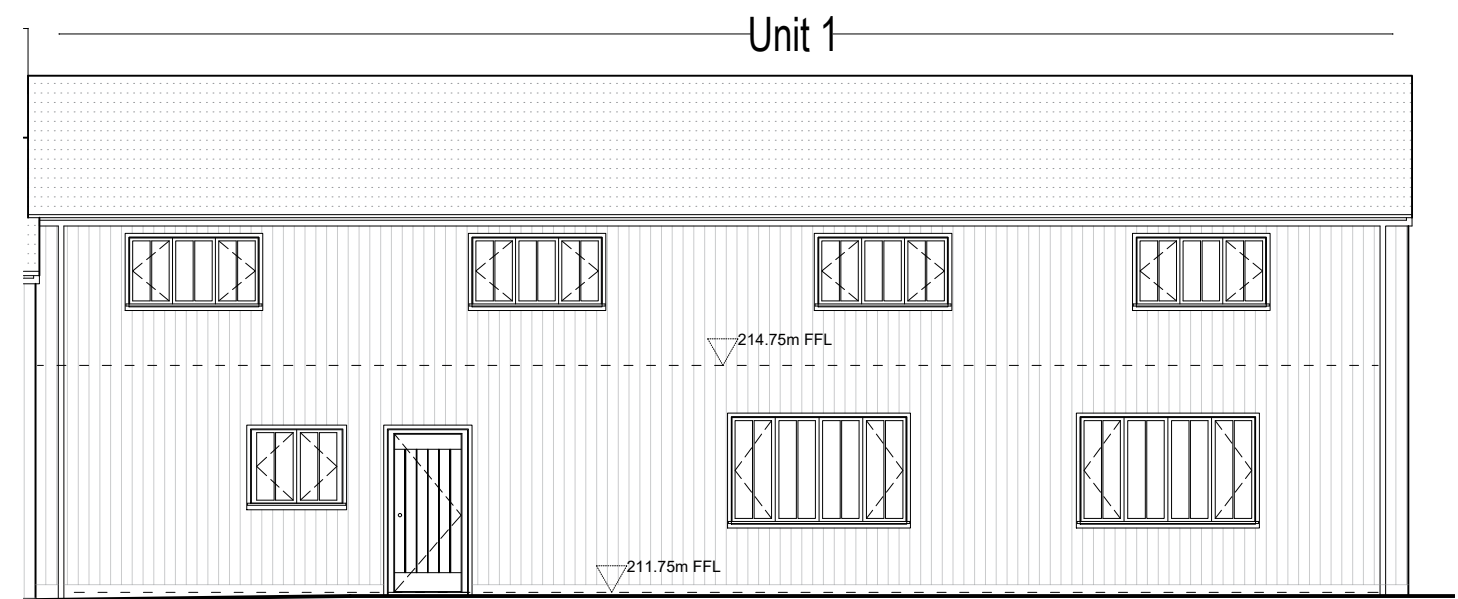

REAR ELEVATION

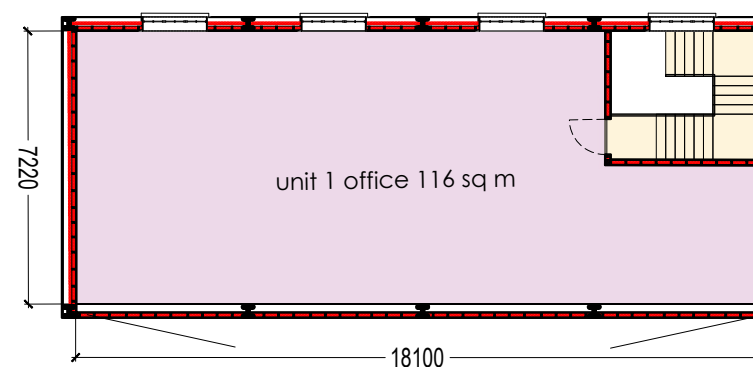

MEZZANINE FLOOR PLAN

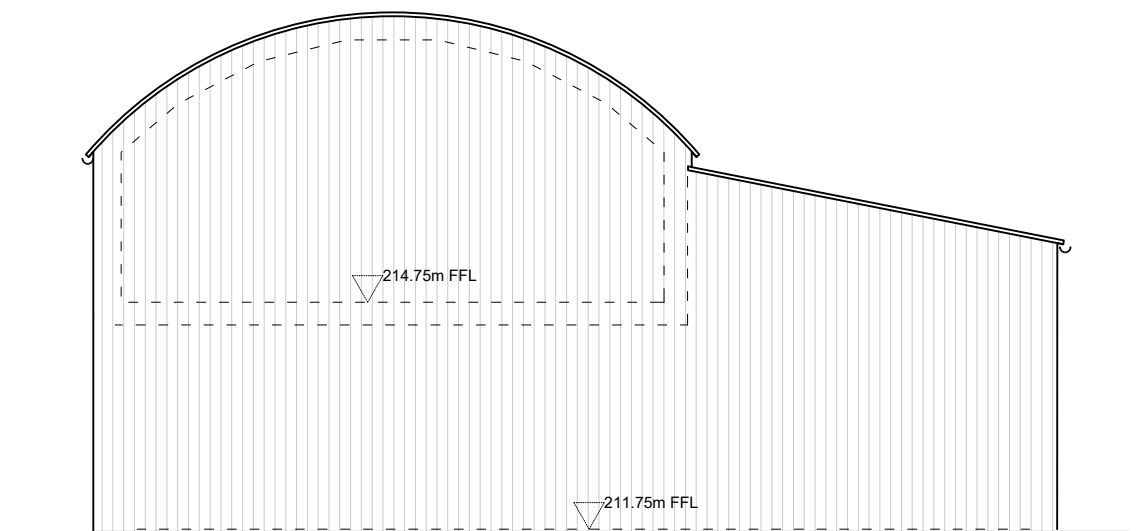


SIDE ELEVATION




SITE PLAN
not to scale


Dutch Barn Unit 1
Net Internal area 311 m² / 3,347.5 ft²

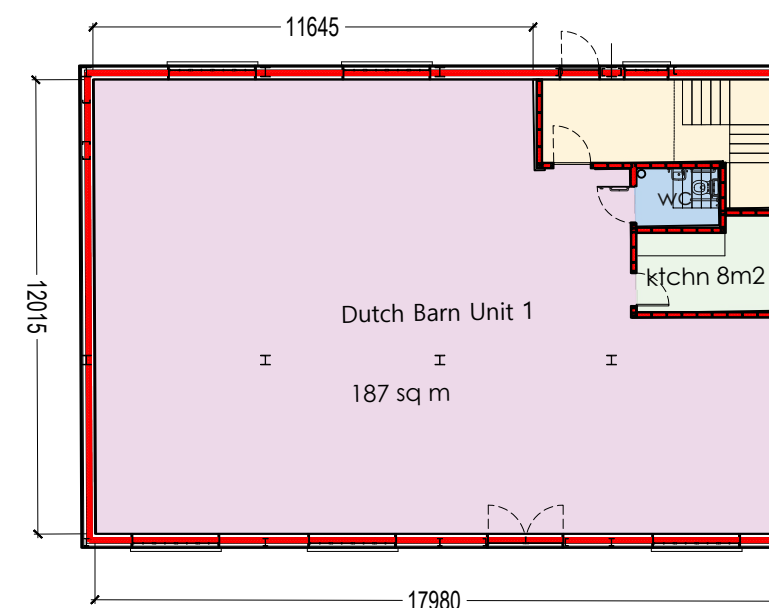

GROUND FLOOR PLAN

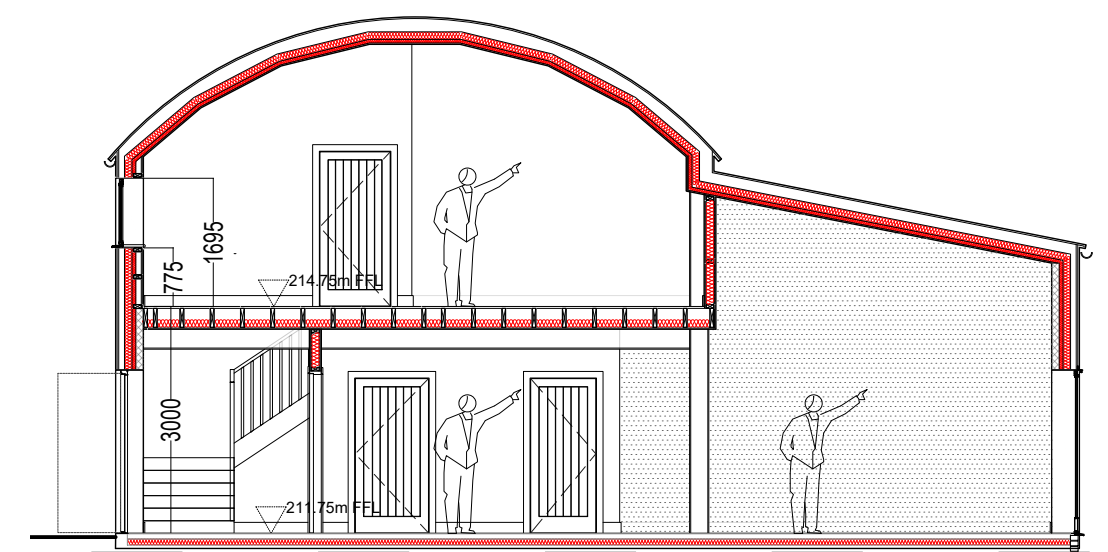

SECTION

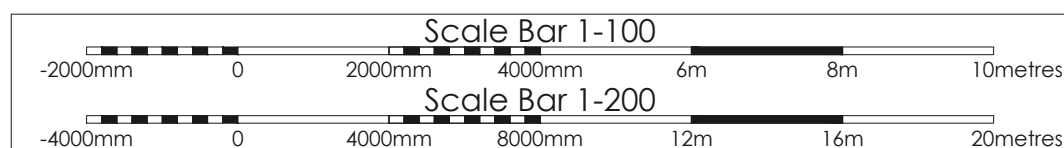

SCHD Architecture & Design

40 Manor Road, Walthamstow, E17 5RZ
tel: 020 8531 2571
mobile: 07400 466545
website: www.schd.co.uk
email: simon@schd.co.uk

Job: Manor Farm, GL54 2JJ: External Alterations

Drawing Title: **DUTCH BARN UNIT 1
AREA PLAN AND ELEVATIONS**

Date: MAY 2025
Scale: at A3 1-200
Drawing number: 2401/311