



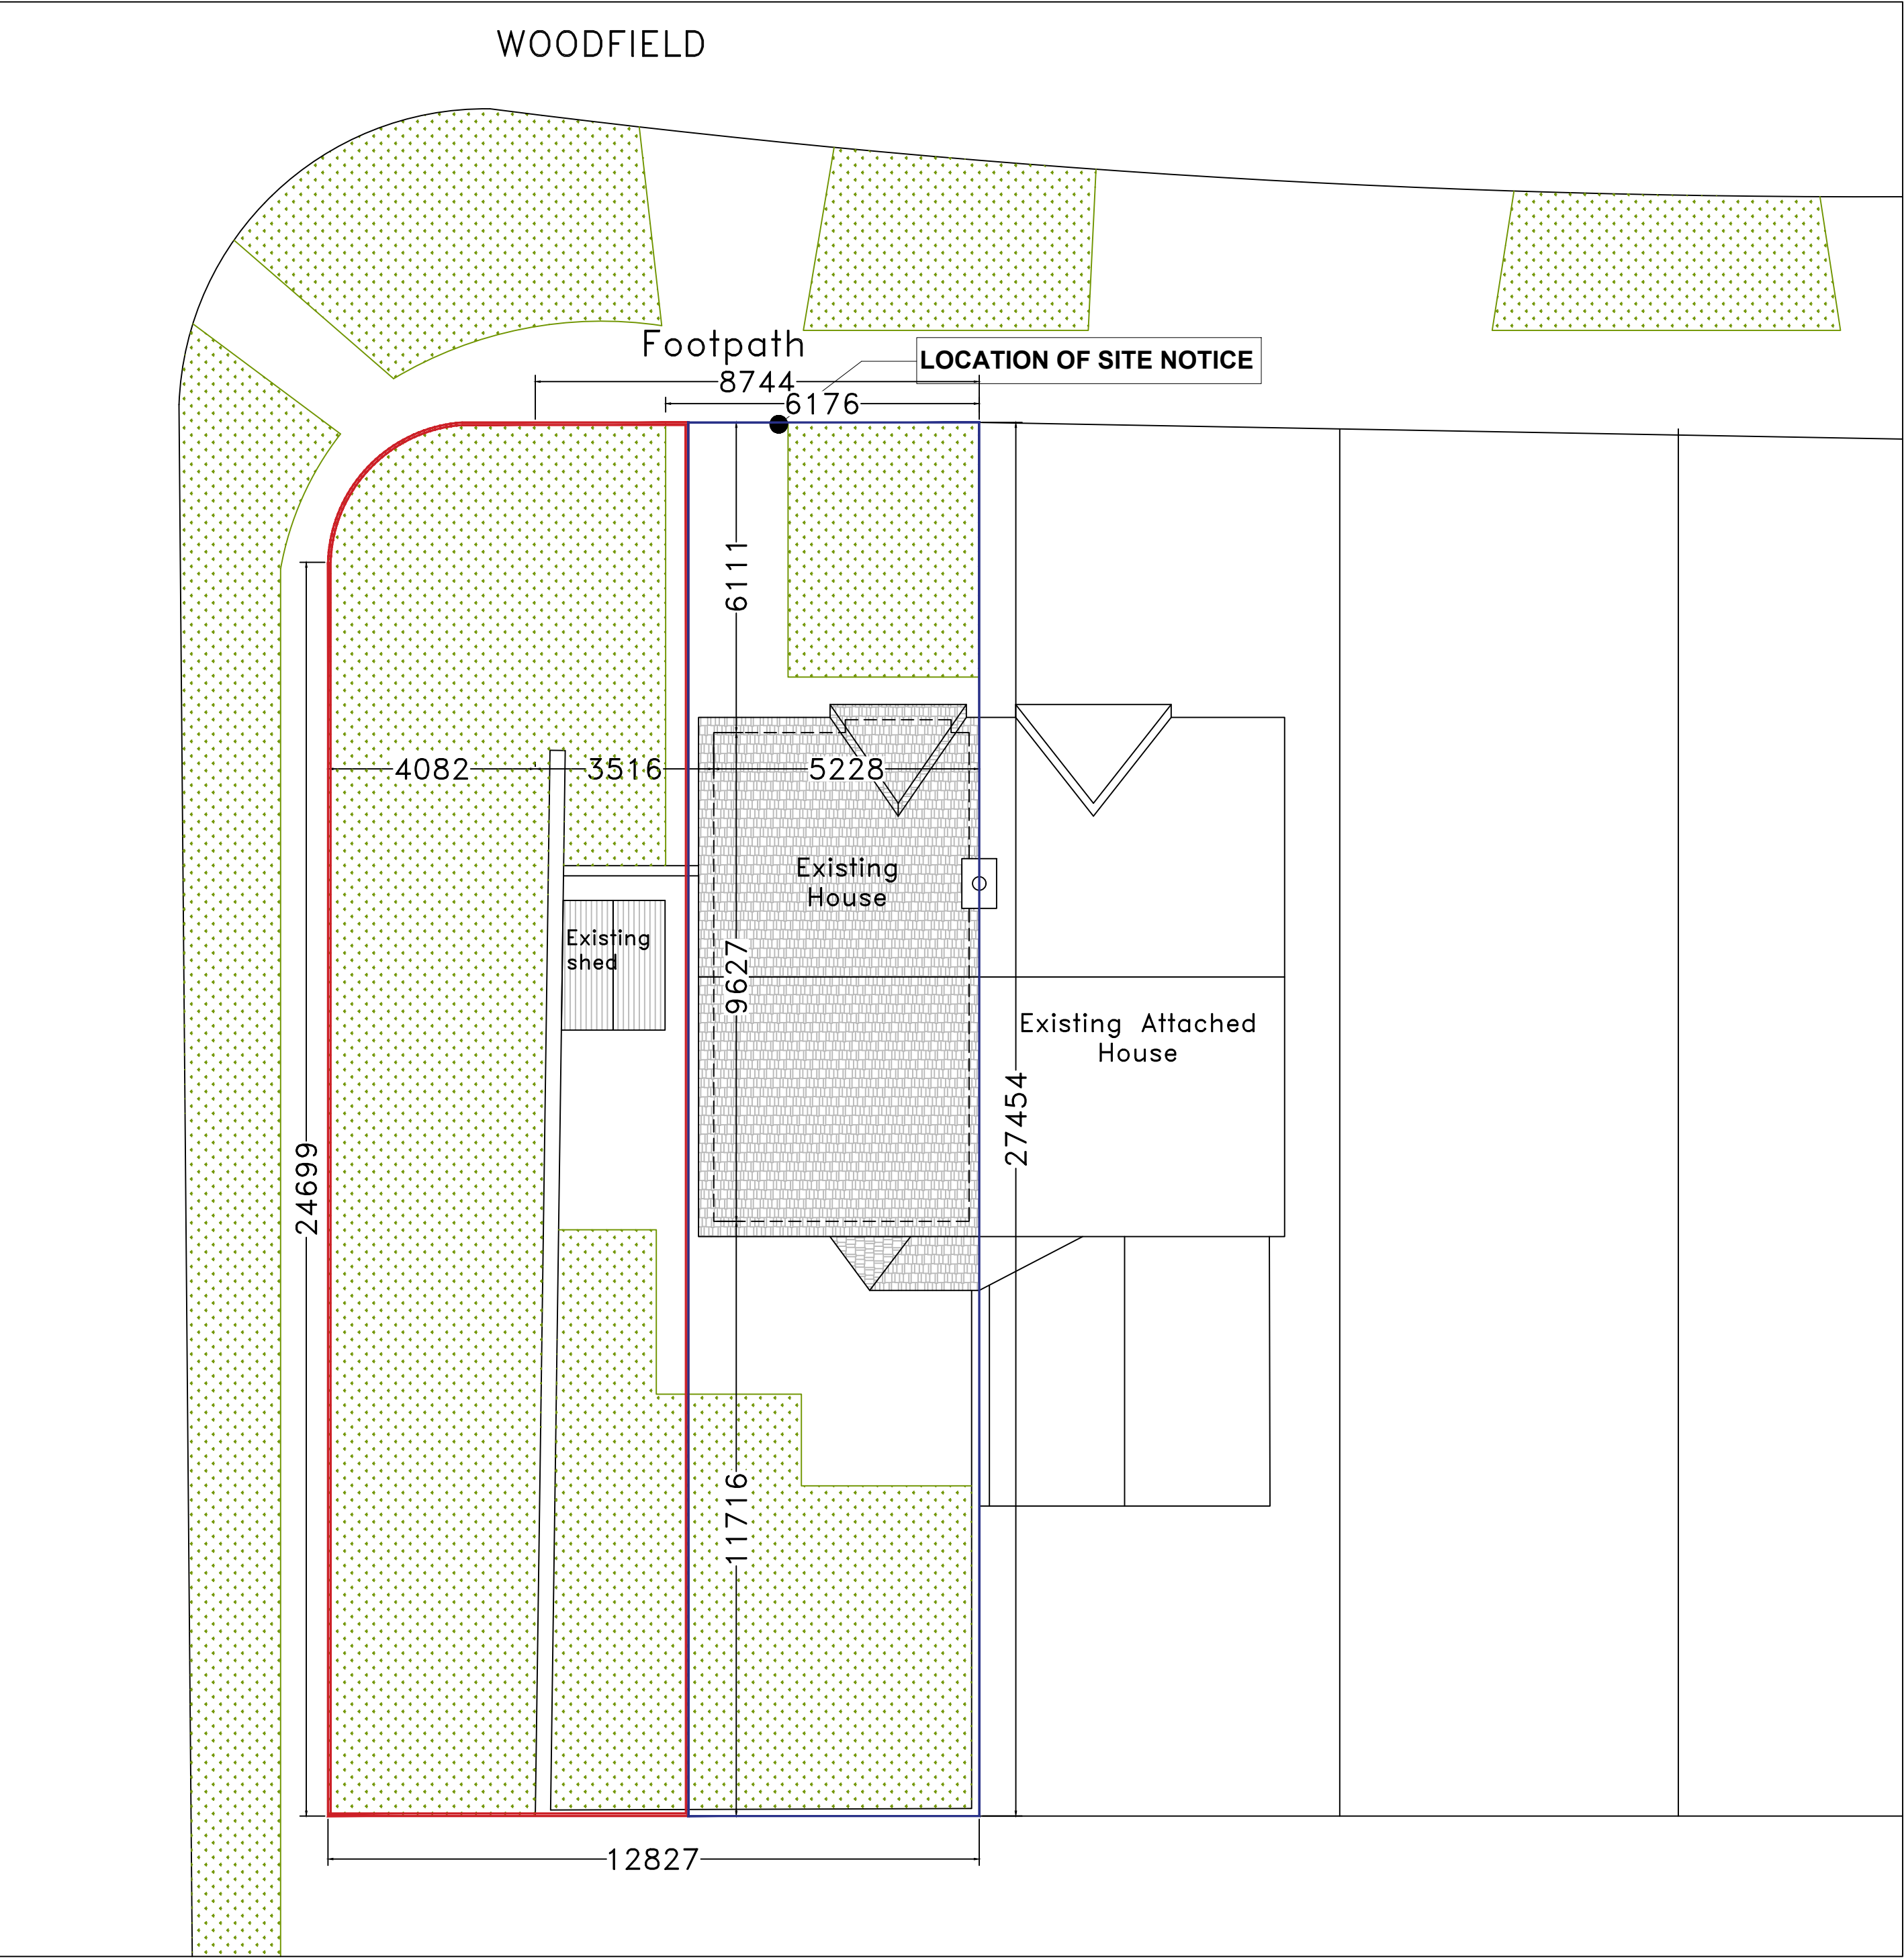

BLOCK PLAN
(EXISTING)
SCALE 1:100

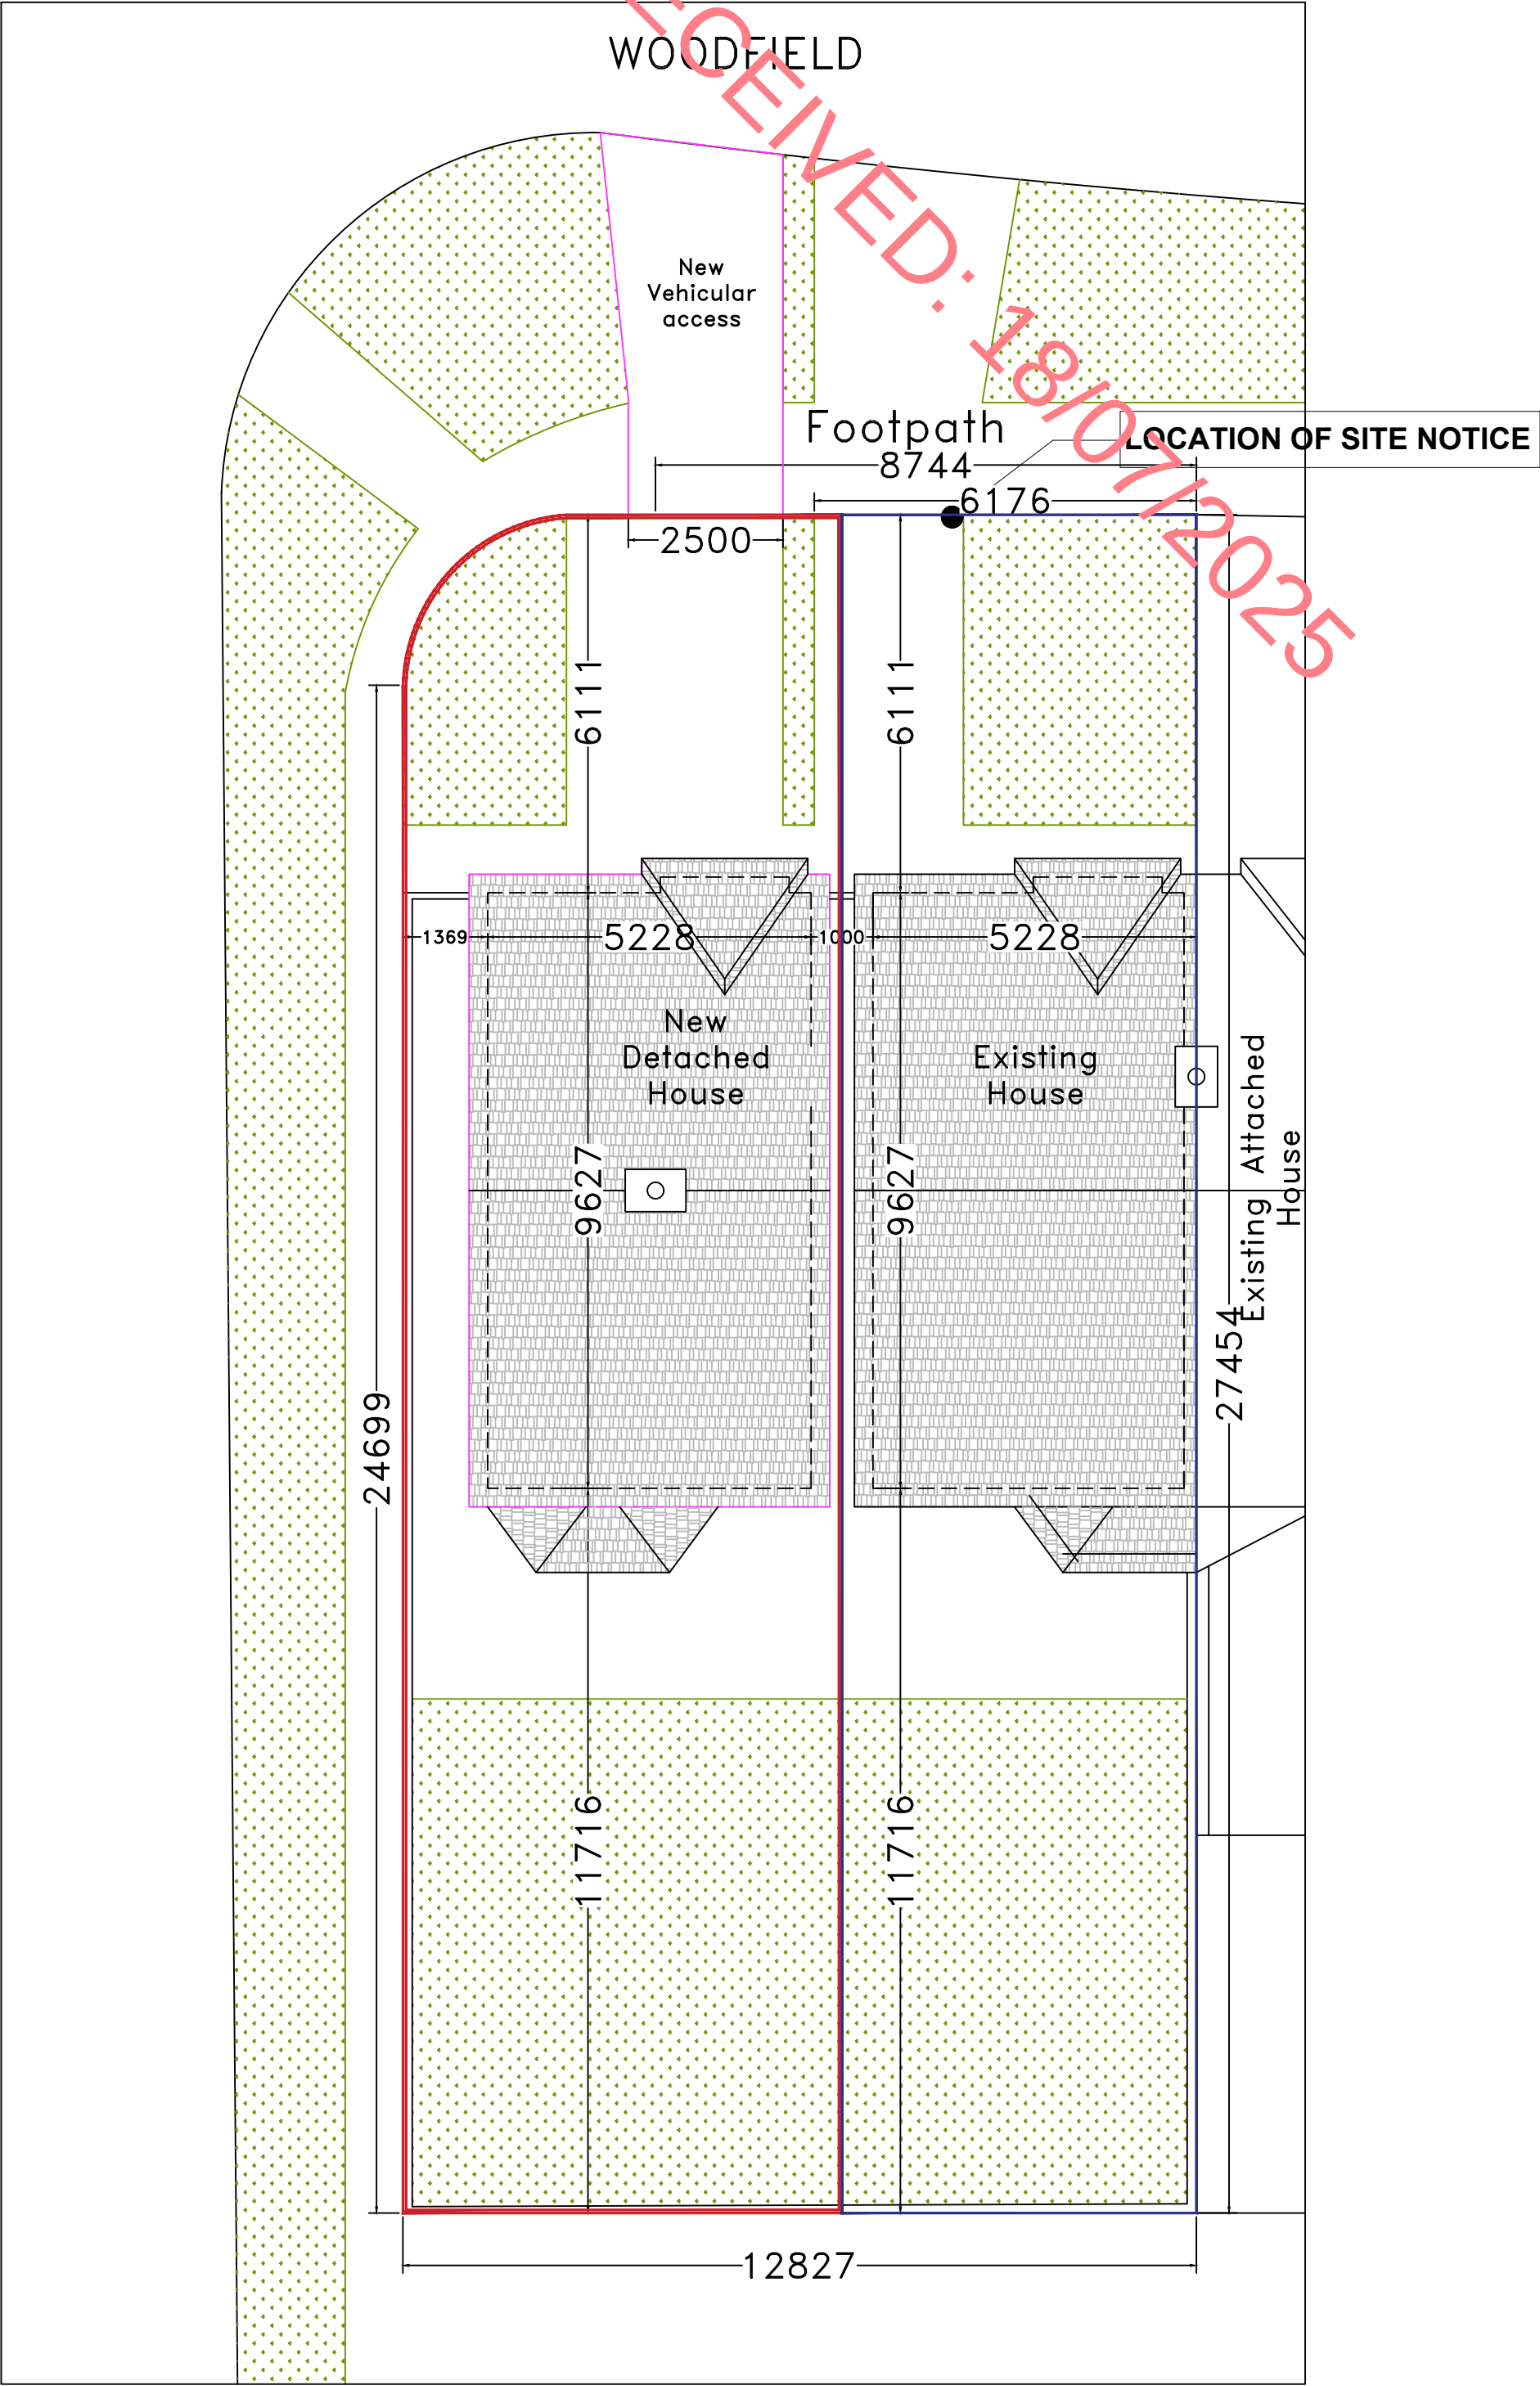

SITE PLAN LAYOUT
(PROPOSED)
SCALE 1:100

SPECIFICATIONS
External finishes to match existing
Gutters and downpipes to match existing
Roof finishes to match existing
Windows and doors UPVC or wood to match existing

NOTES: Drawings not to be scaled from. Use written dimensions only. Setting out dimensions to be checked against plans. To be used with other drawings and specifications. Any discrepancies in dimensions or specifications to be brought to the attention Architect Engineer Builder. All structures to be confirmed by Engineer. DRAWINGS NOT FOR CONSTRUCTION PURPOSES CHANGES IN MAGENTA	Drawings by Kevin Tiernan Dublin House plans 19 Aranleigh Gardens Rathfarnham Dublin 14 Ph: 015349272 www.dublinhouseplans.ie	CLIENT: 173 WOODFIELD, SCHOLARSTOWN ROAD, DUBLIN 16, D16 X0T4
		THIS DRAWING: Existing/ Proposed Site Plan Scale 1 to 100
		Lot Area 350.00 sq m Area of Existing House 99.60 sq m Area of Proposed Detached house 99.60 sq m Area of Attic 00.00 sq m