


Downstairs

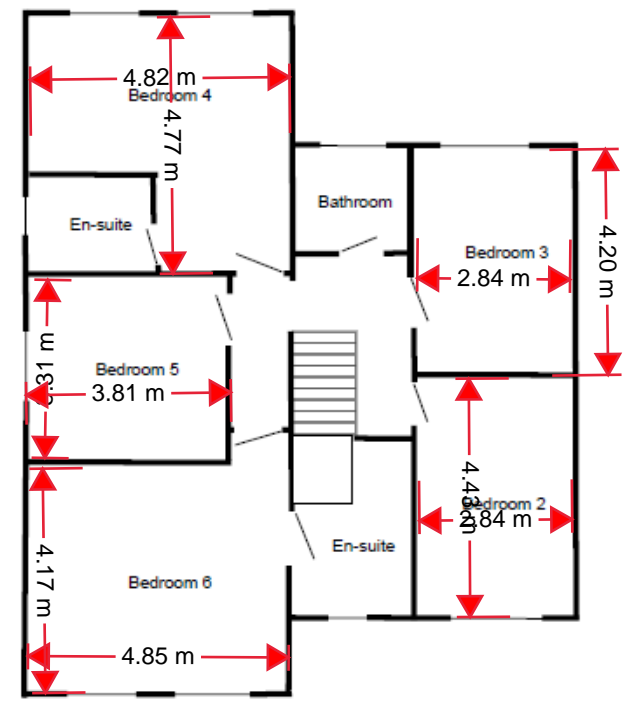

Upstairs

Scale 1:500

Scale 1:500

NOT FOR CONSTRUCTION

No.	Date	By	Comments

Site Address

31 ROE GREEN LANE
HATFIELD HERTS
AL10 0SH

Job Title

Drawing Title

FLOOR PLAN

Scale	Date	Drawn by
1:500	05/11/18	MAP

Panel No.	Rev. No.	Rev.
A1	R01/FP/01	