




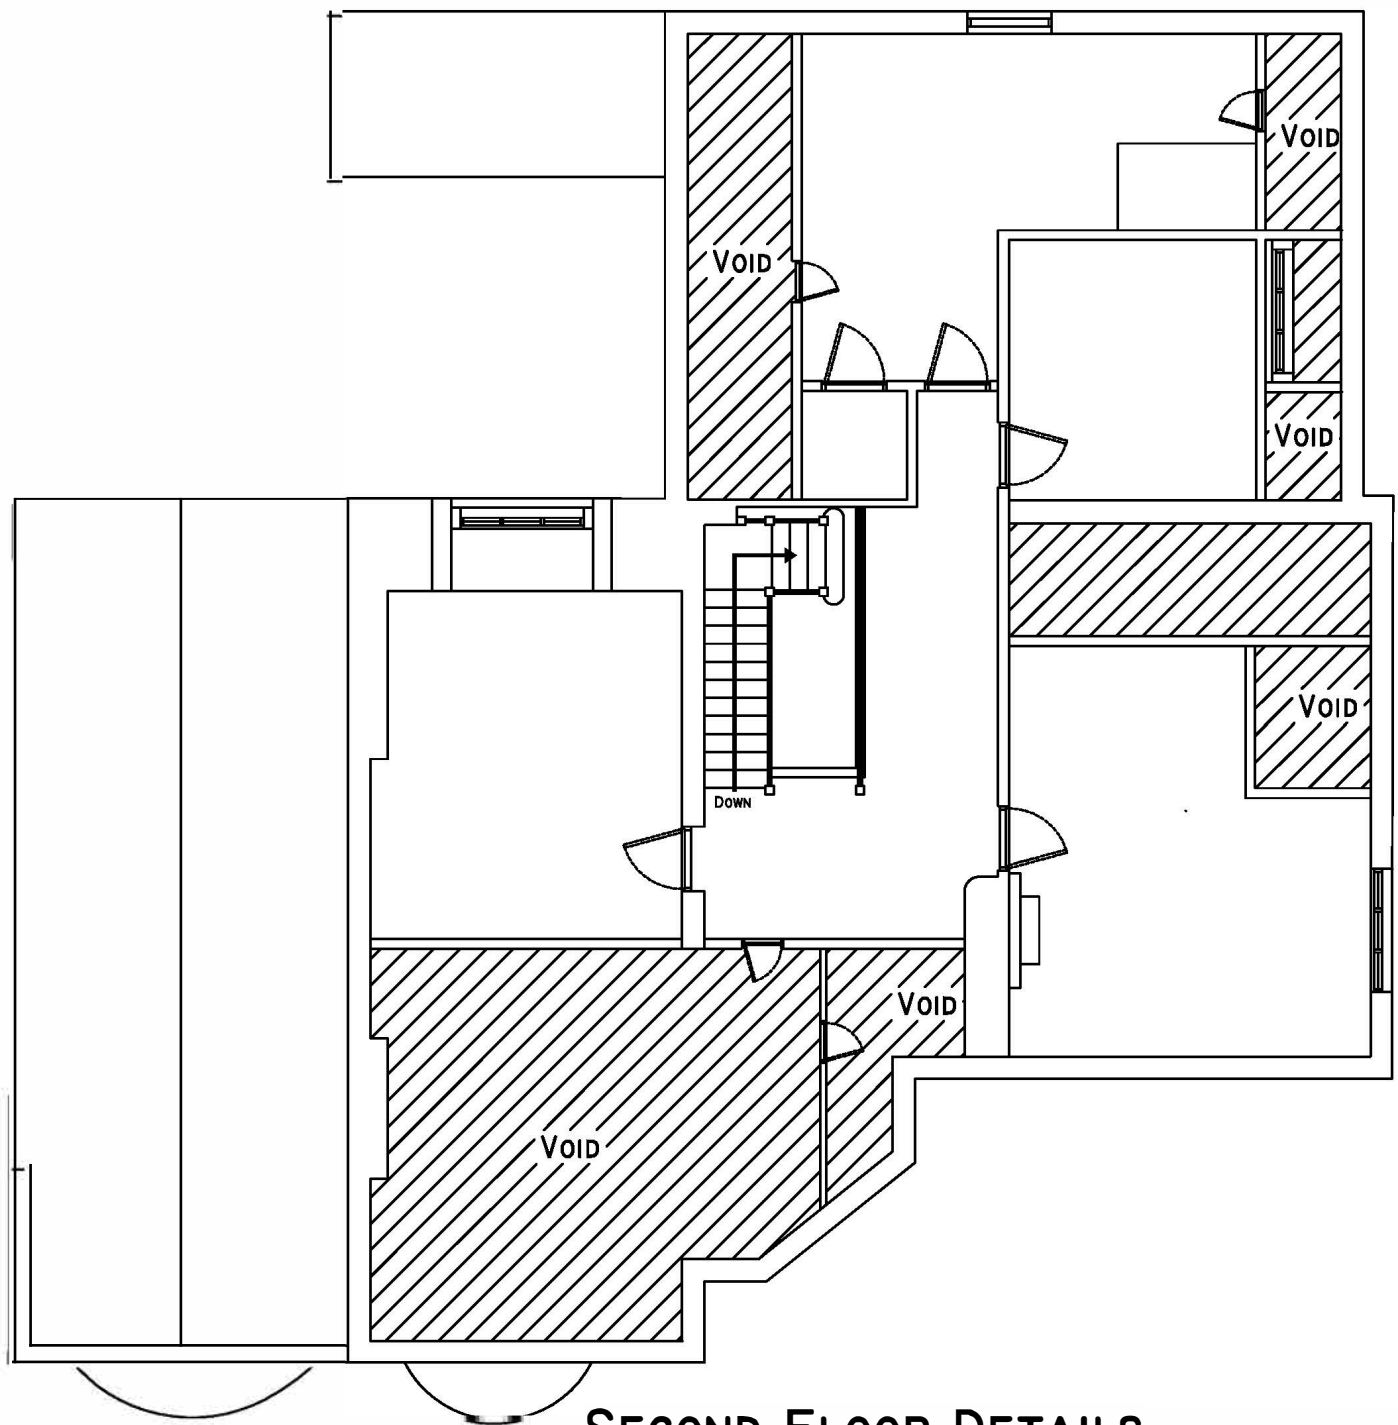


SECOND FLOOR DETAILS

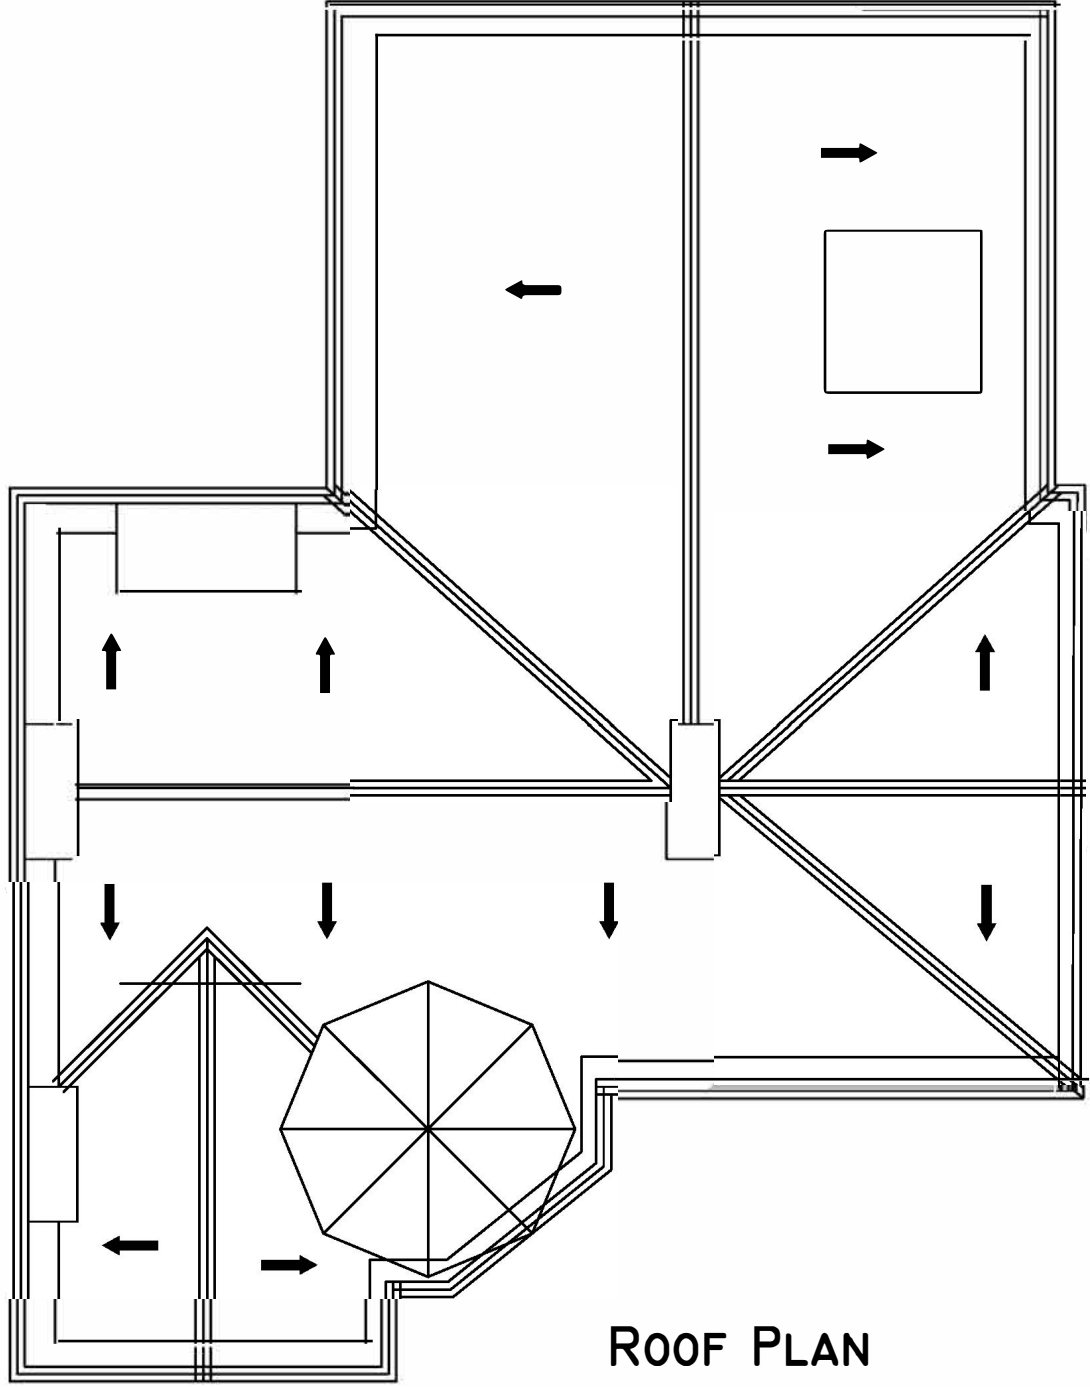


ROOF PLAN

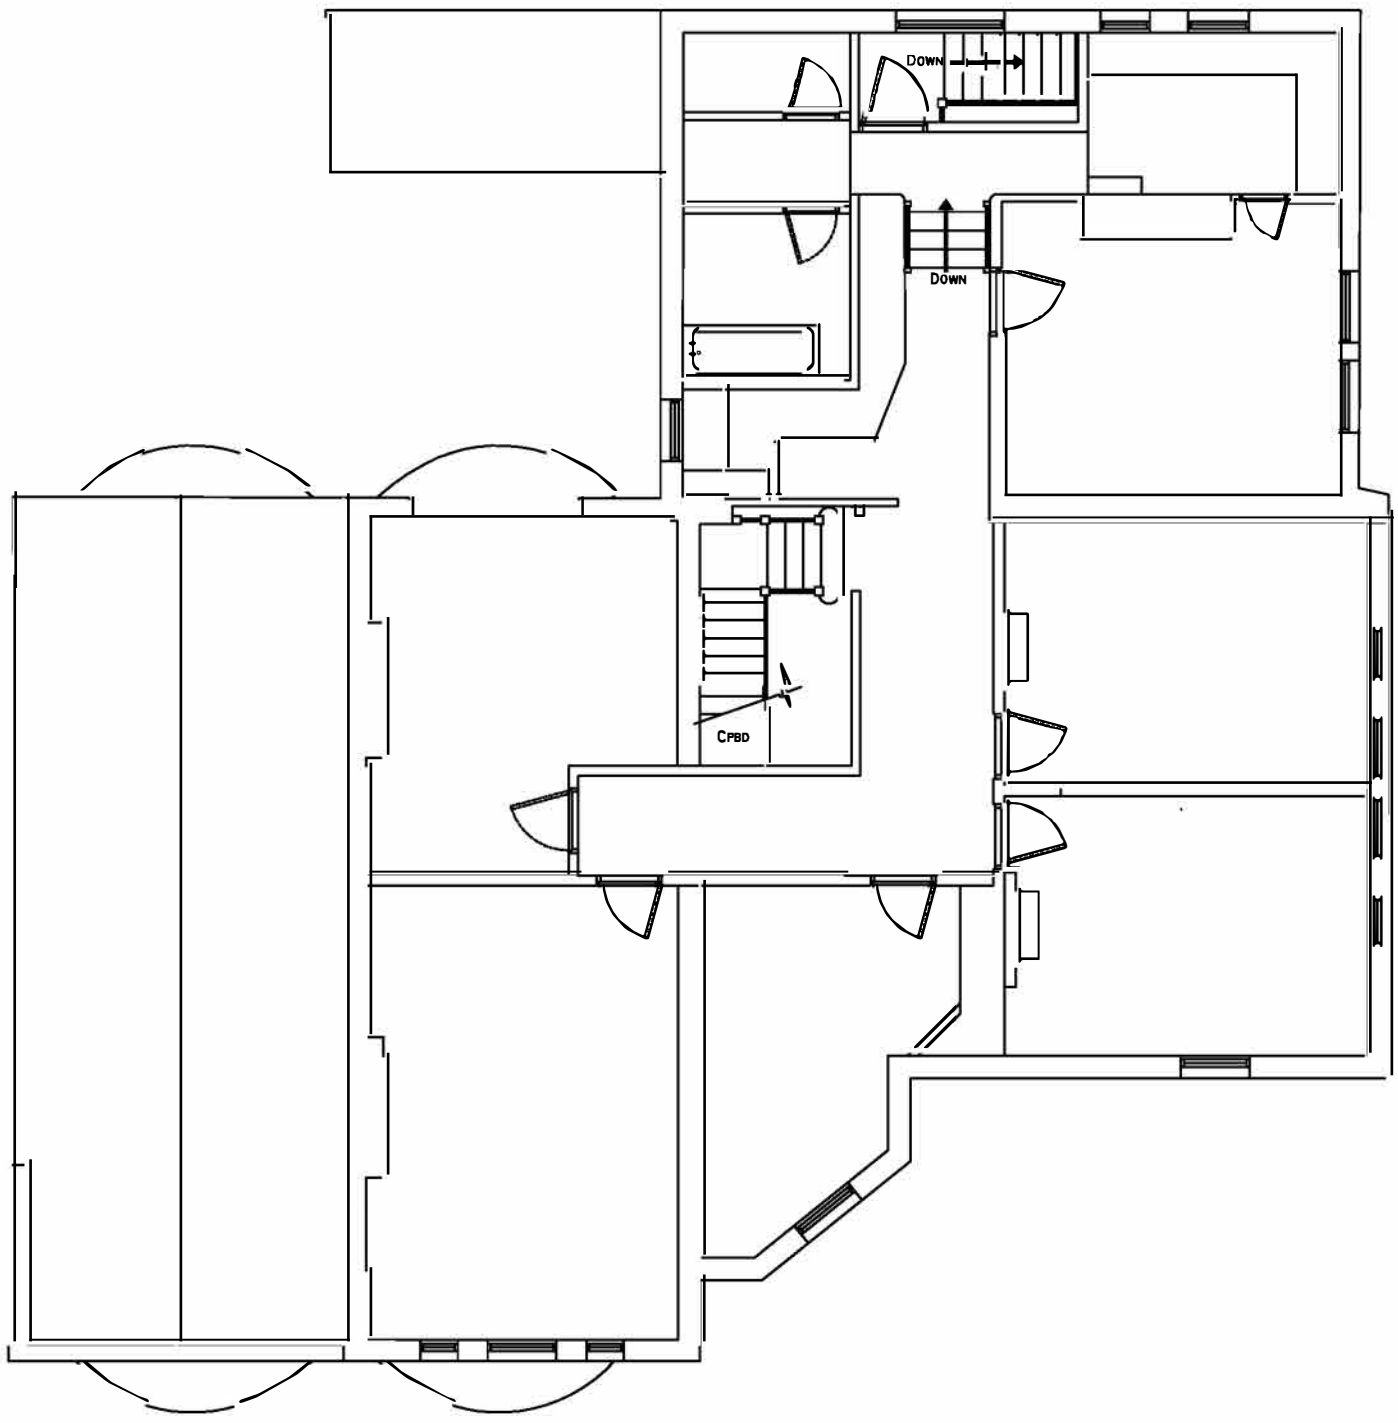


FIRST FLOOR DETAILS

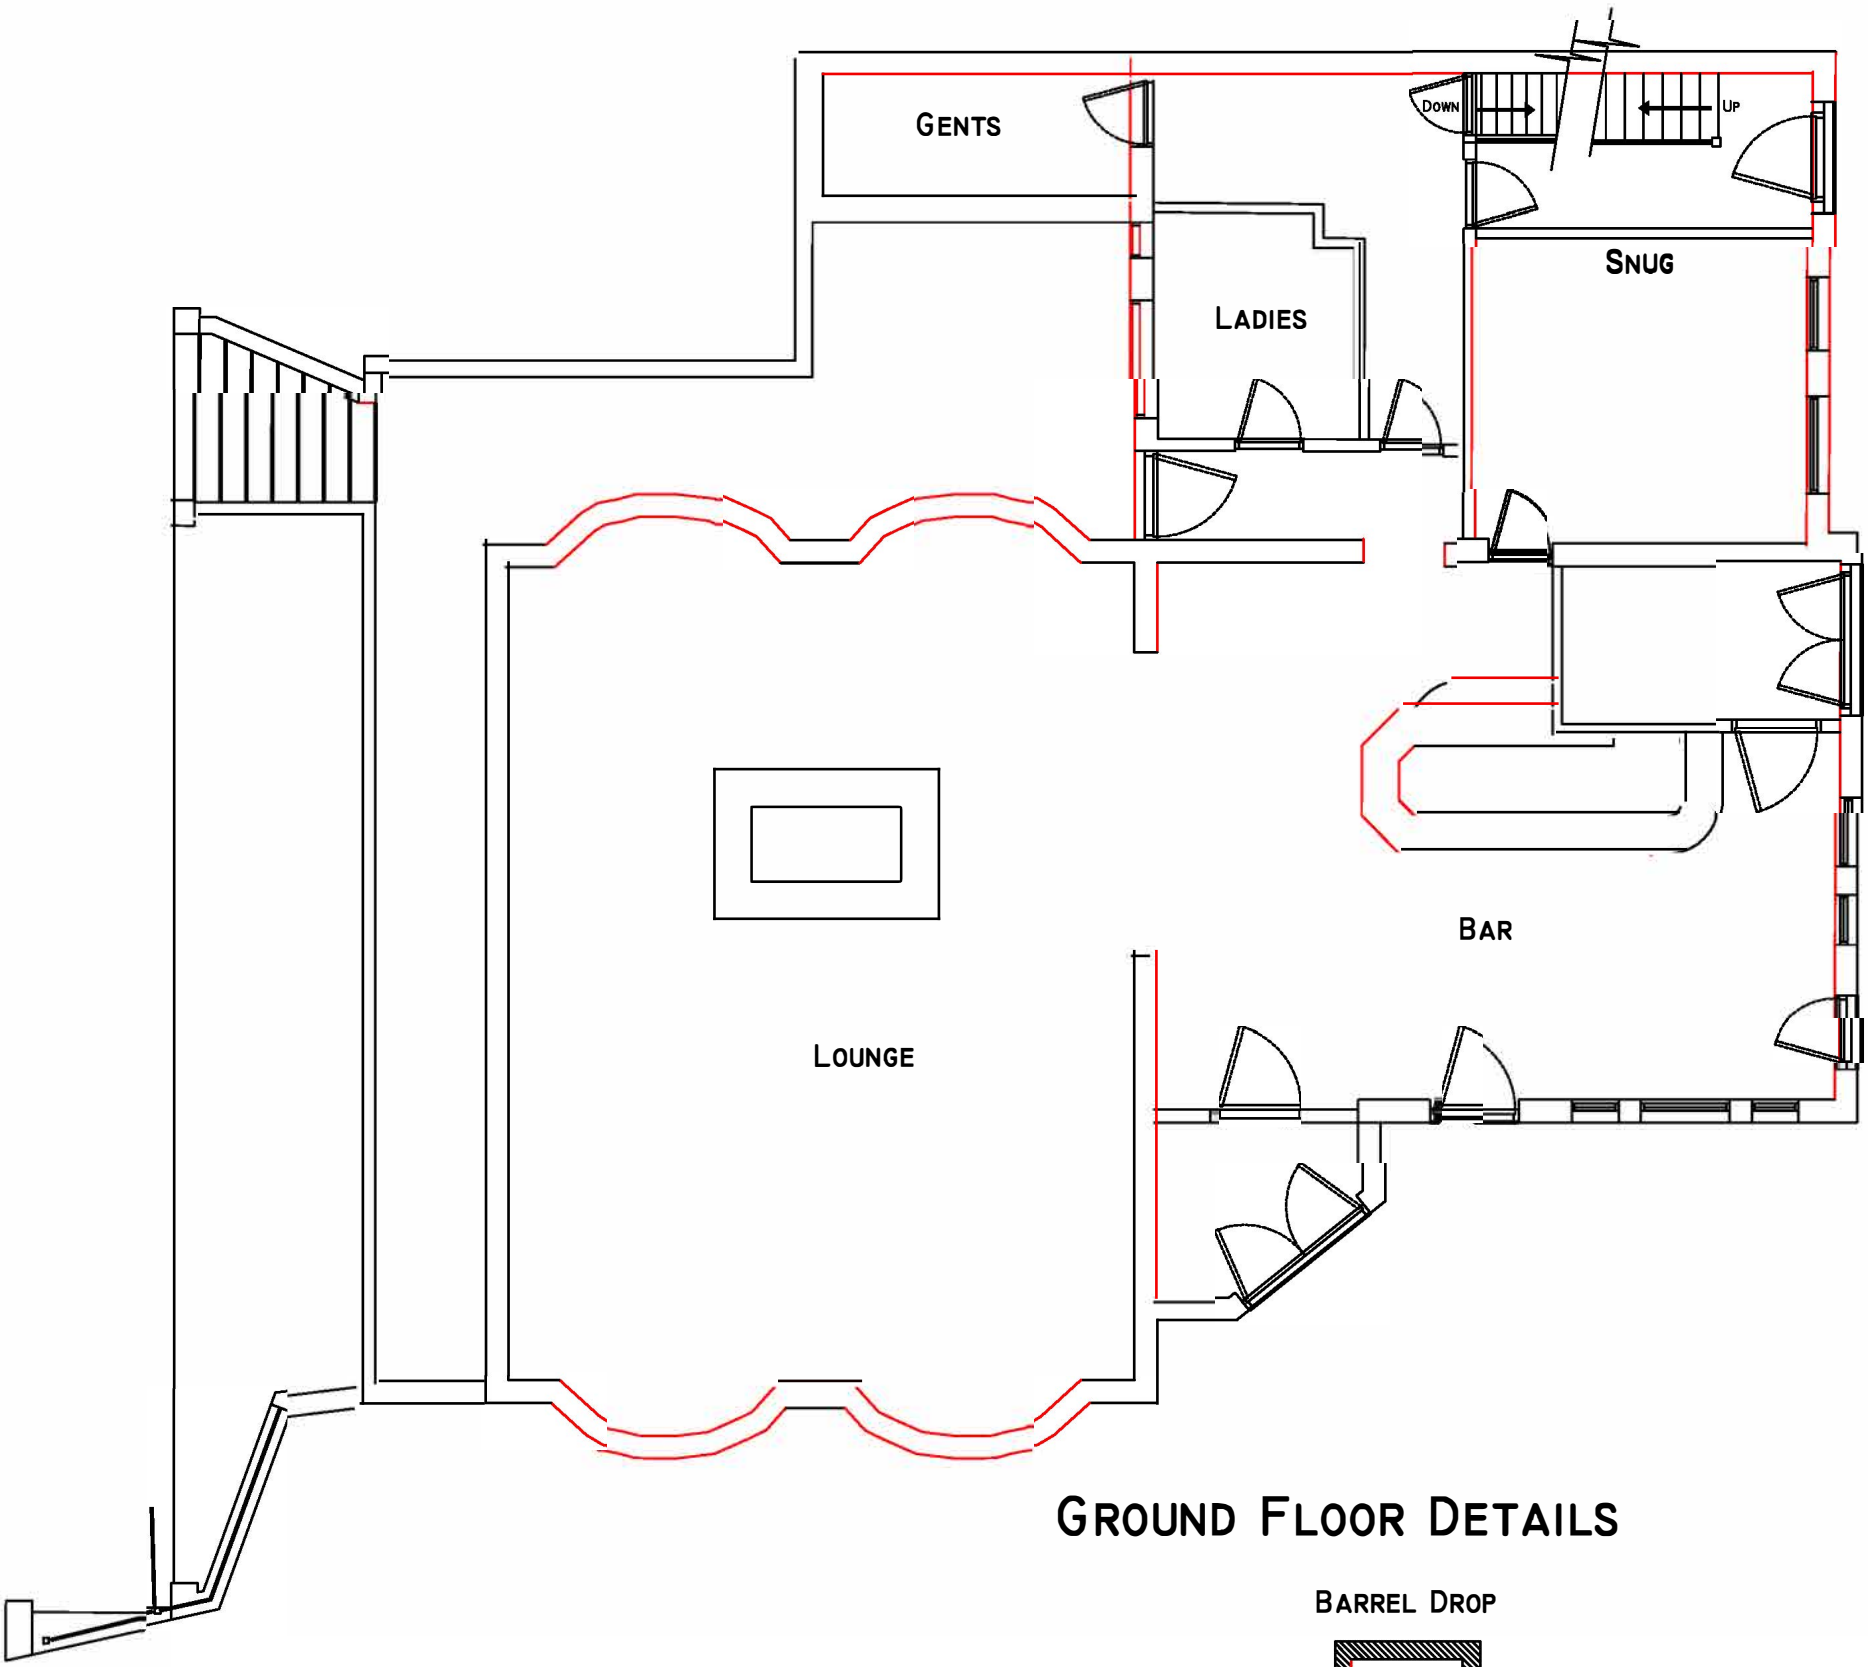

GROUND FLOOR DETAILS

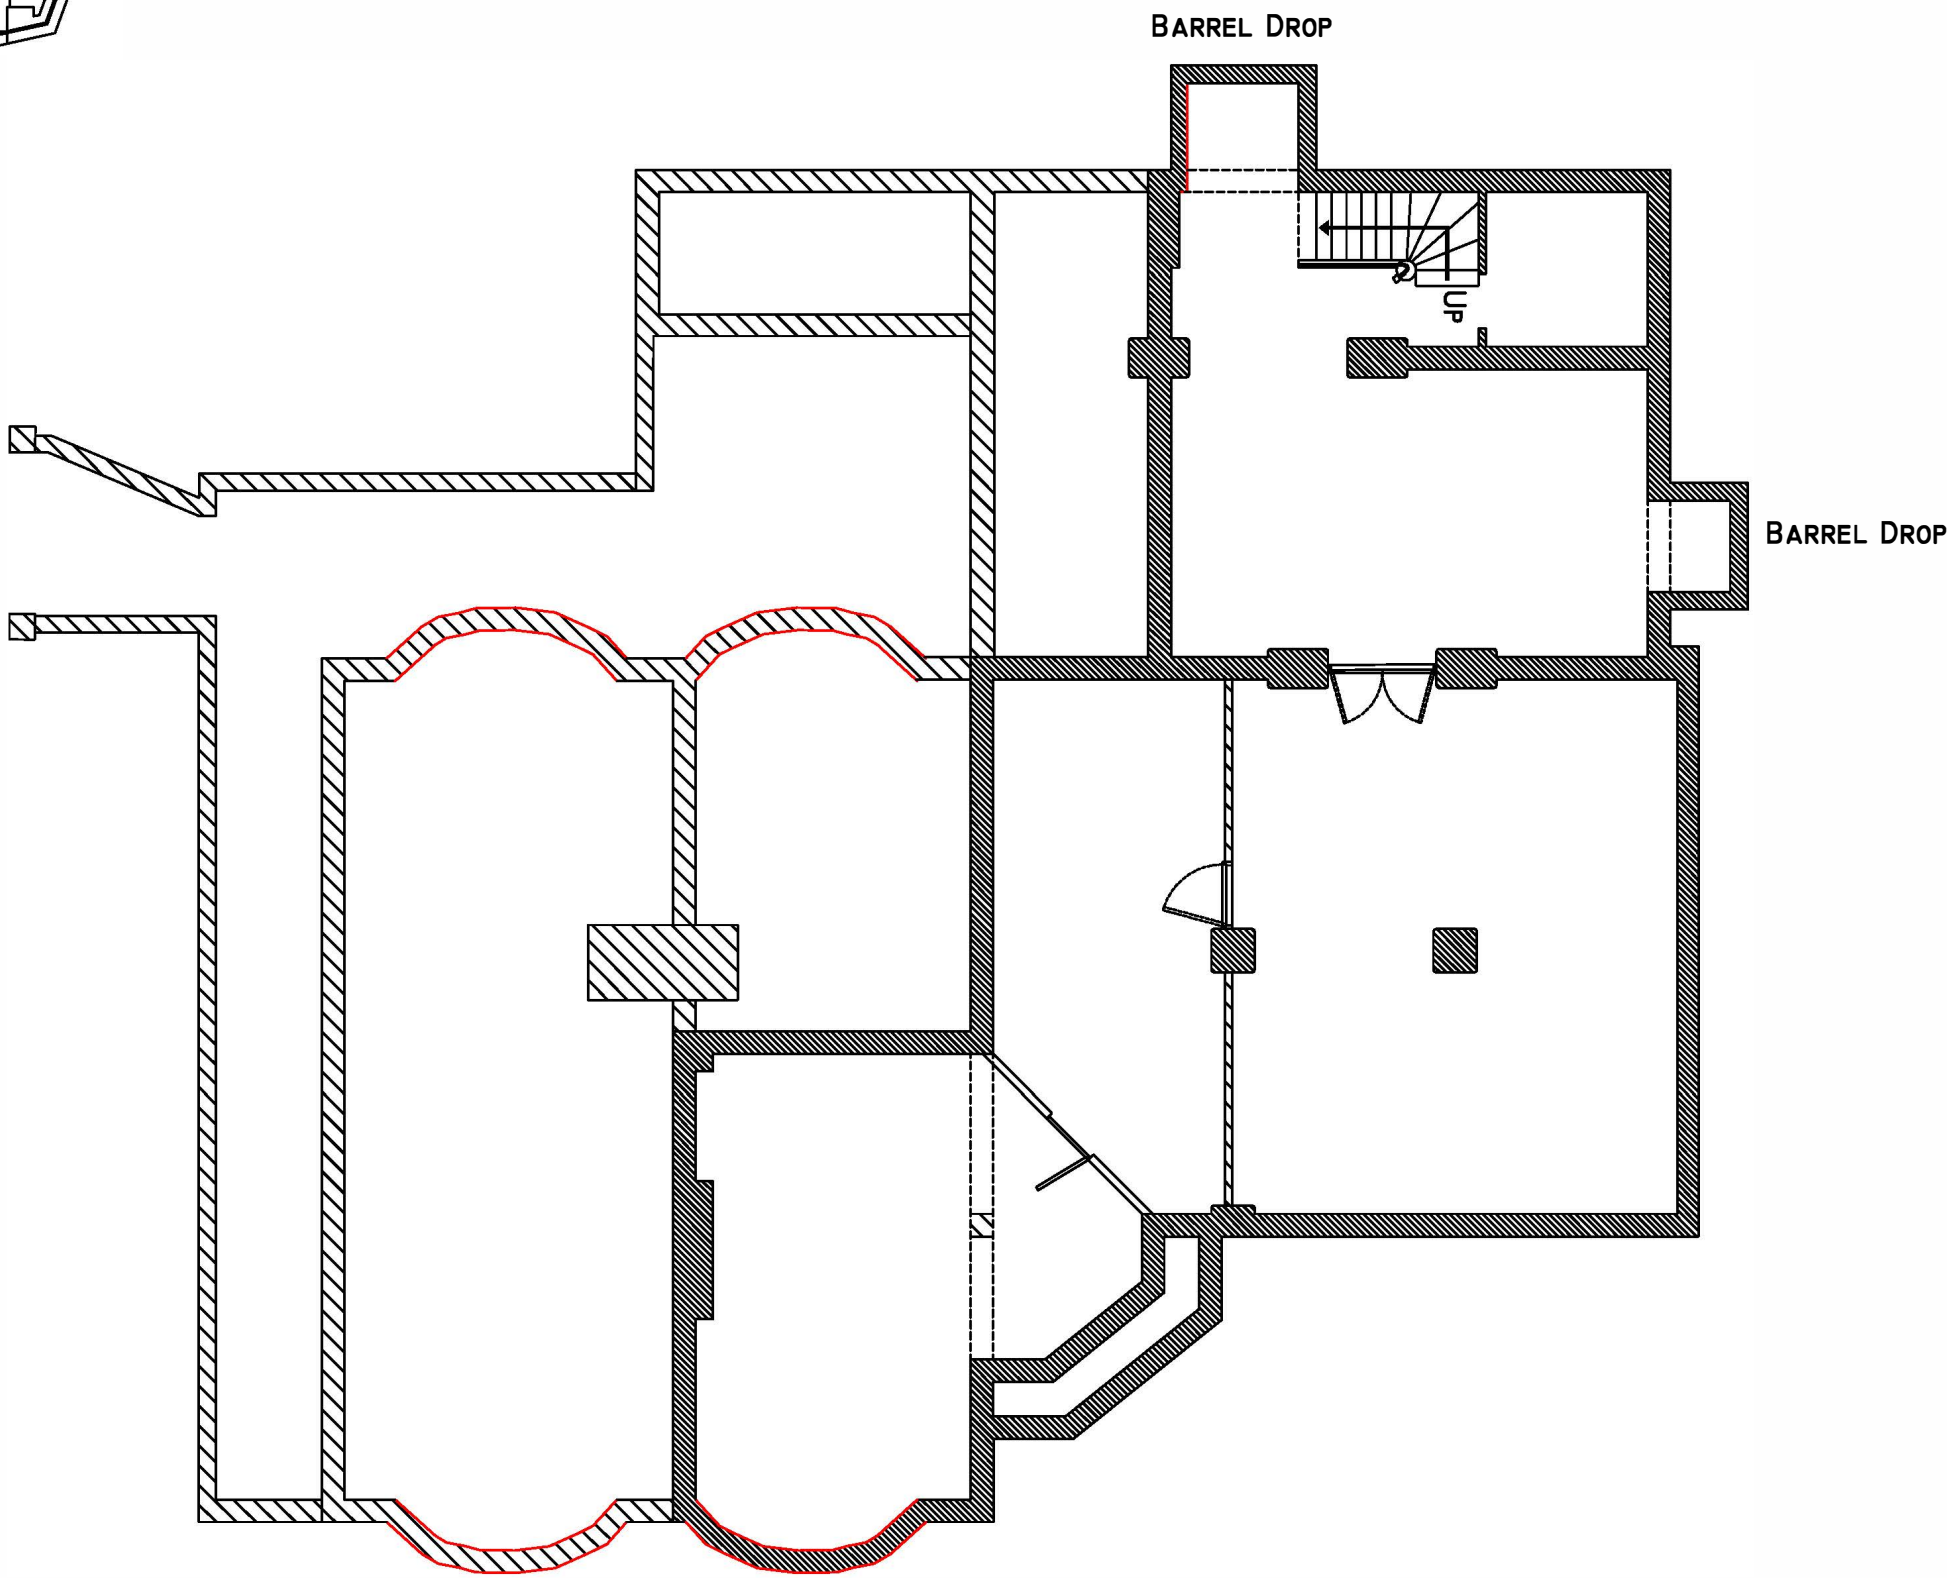

CELLAR DETAILS

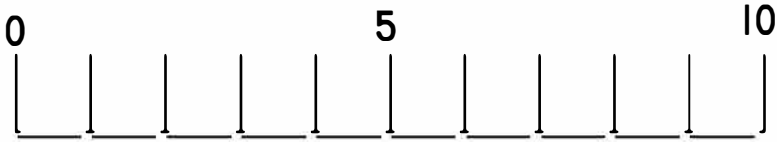

SCALEBAR (METRES)

© COPYRIGHT

CLIENT/S

Seaforth Arms Hotel

DRAWING TITLE

LAYOUT AS EXISTING
FLOORPLANS

LOCATION

THE SEAFORTH ARMS HOTEL
26-30 SEAFORTH ROAD
SEAFORTH
LIVERPOOL
L21 3TA

SCALE 1:100 @ A1

DATE

DRAWING No.