
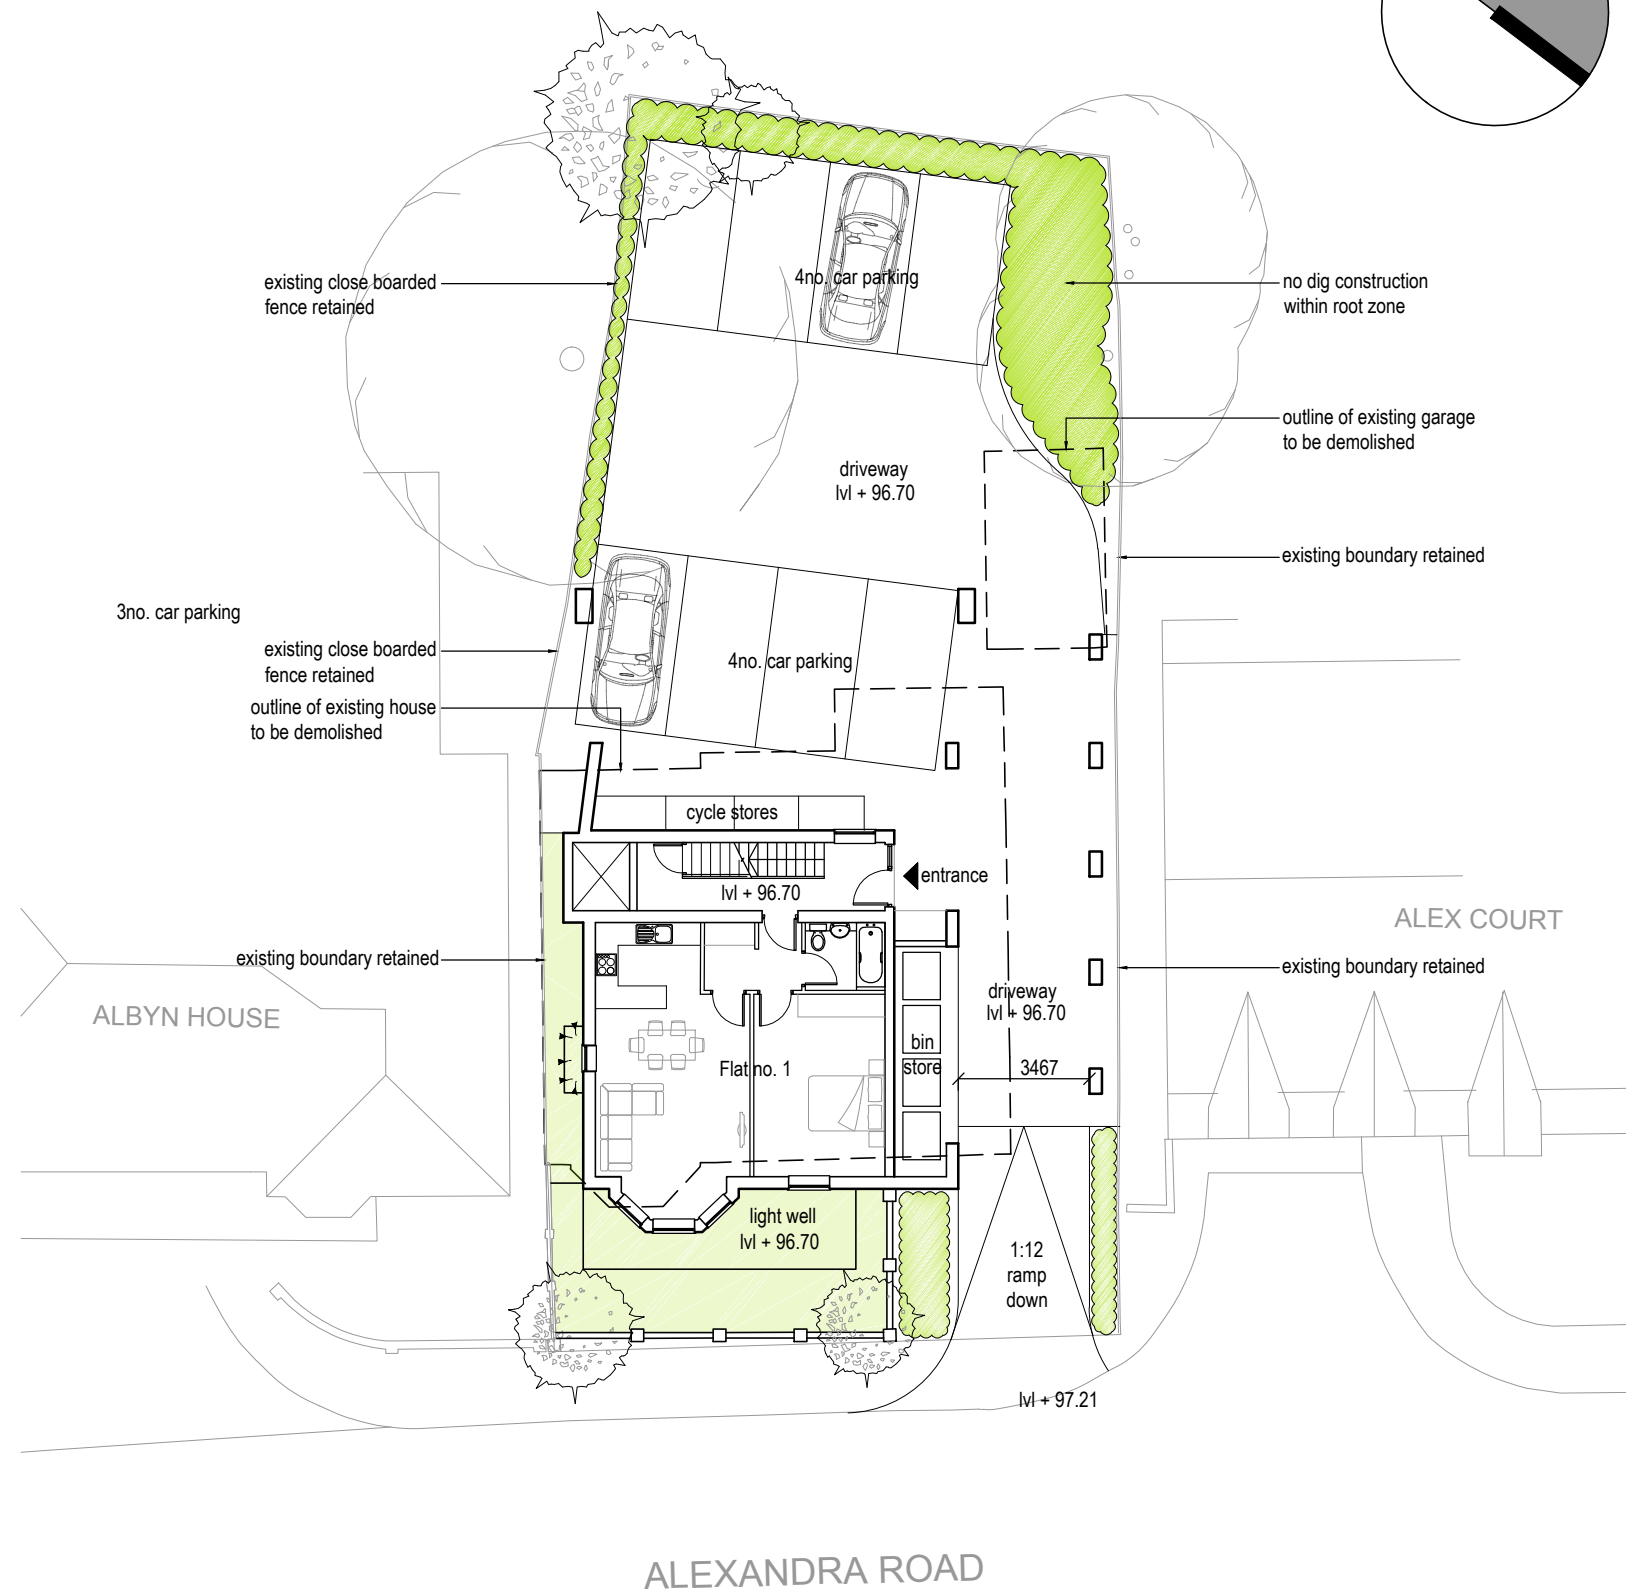


Site location

1:1250

**Accommodation Schedule**

- Plot 1: 1 bed 54.06m<sup>2</sup>
- Plot 2: 2 bed 64.95m<sup>2</sup>
- Plot 3: 2 bed 77.2m<sup>2</sup> (duplex)
- Plot 4: 2 bed 54.6m<sup>2</sup>
- Plot 5: 2 bed 62.37m<sup>2</sup>
- Plot 6: 2 bed 54.60m<sup>2</sup>
- Plot 7: 2 bed 58.55m<sup>2</sup>
- Plot 8: 2 bed 58.00m<sup>2</sup>

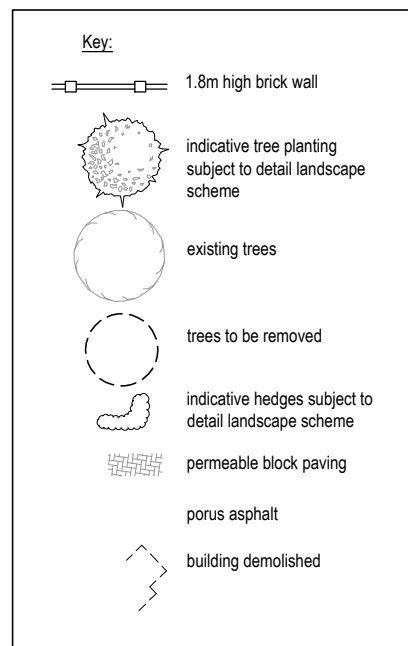


**Block Plan**

showing ground floor plan

1:200

Scale bar

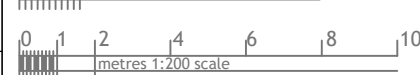

**nettassets**  
Architectural Design & Development Consultants

Title  
Proposed Development at  
34 Alexandra Road, H' Hempstead

Nett Assets  
The Studio, 141 New Road,  
Croxley Green, Herts. WD3 3EN.  
Tel:- 01923 293117. 07531 124528  
Web:- www.nettassets.co.uk

Detail  
Site Location & Block Plan

Date	July 2017	Job Ref	1488
Scale	1:1250, 1:200 @ A3	Dwg No.	PL-00
Rev.	C		

Rev	Date	Comments

paper scale (mm)