


Proposed refit to Shop and 2.No Apartments at

## 2-4 Longmoor Lane

Liverpool, L9 0EQ.




 draughtworX  
Architectural Draughtsmanship

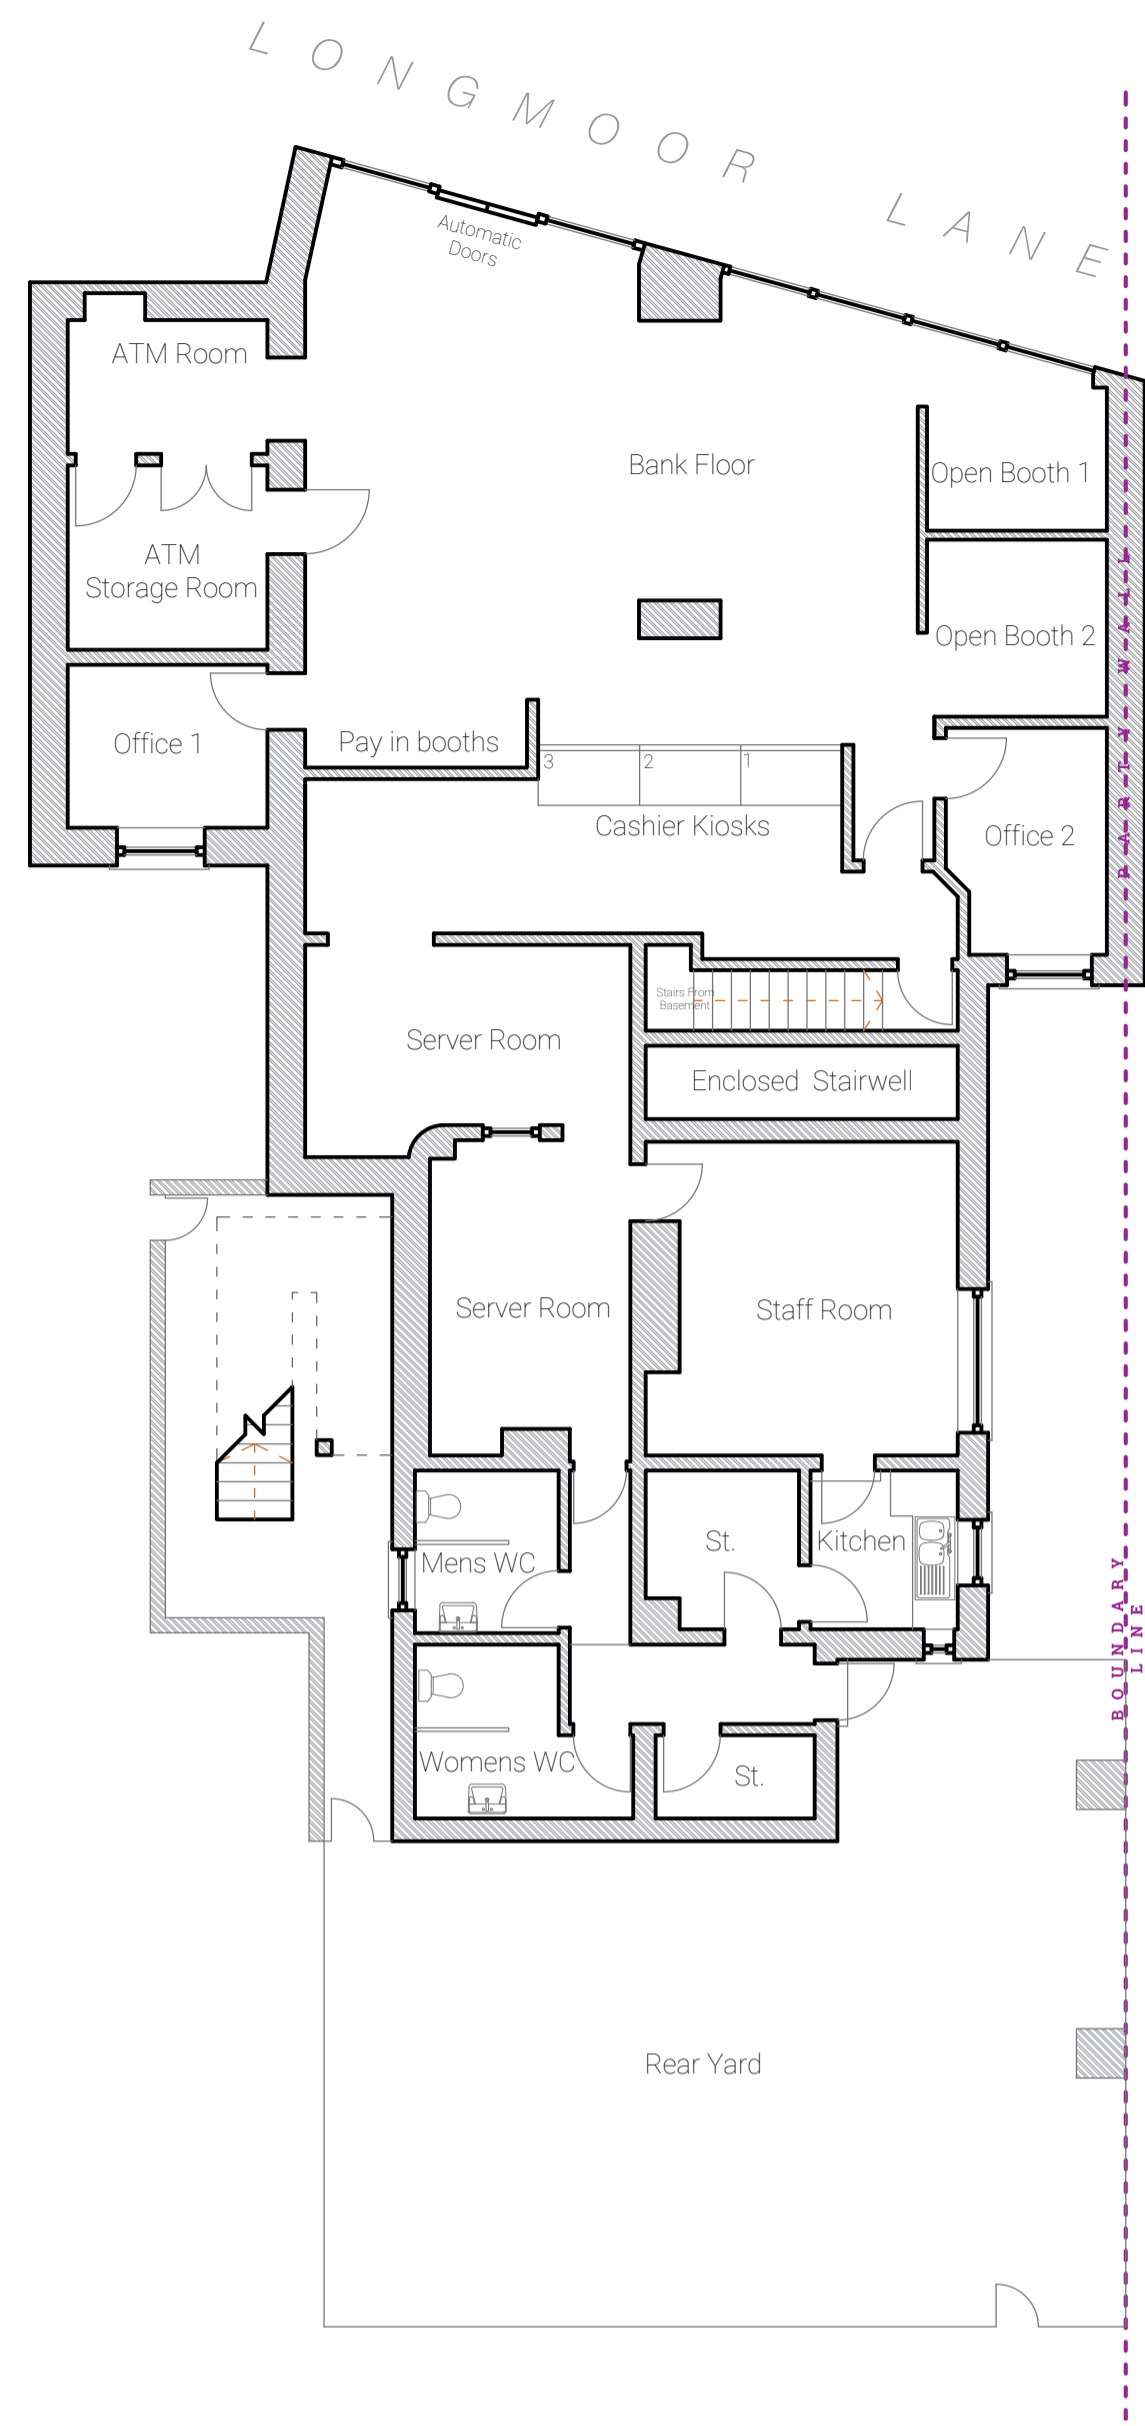


**E1** Existing Ground Floor Plan  
1:100 @ A1

SCALE 1:50 0 1 5 METRES

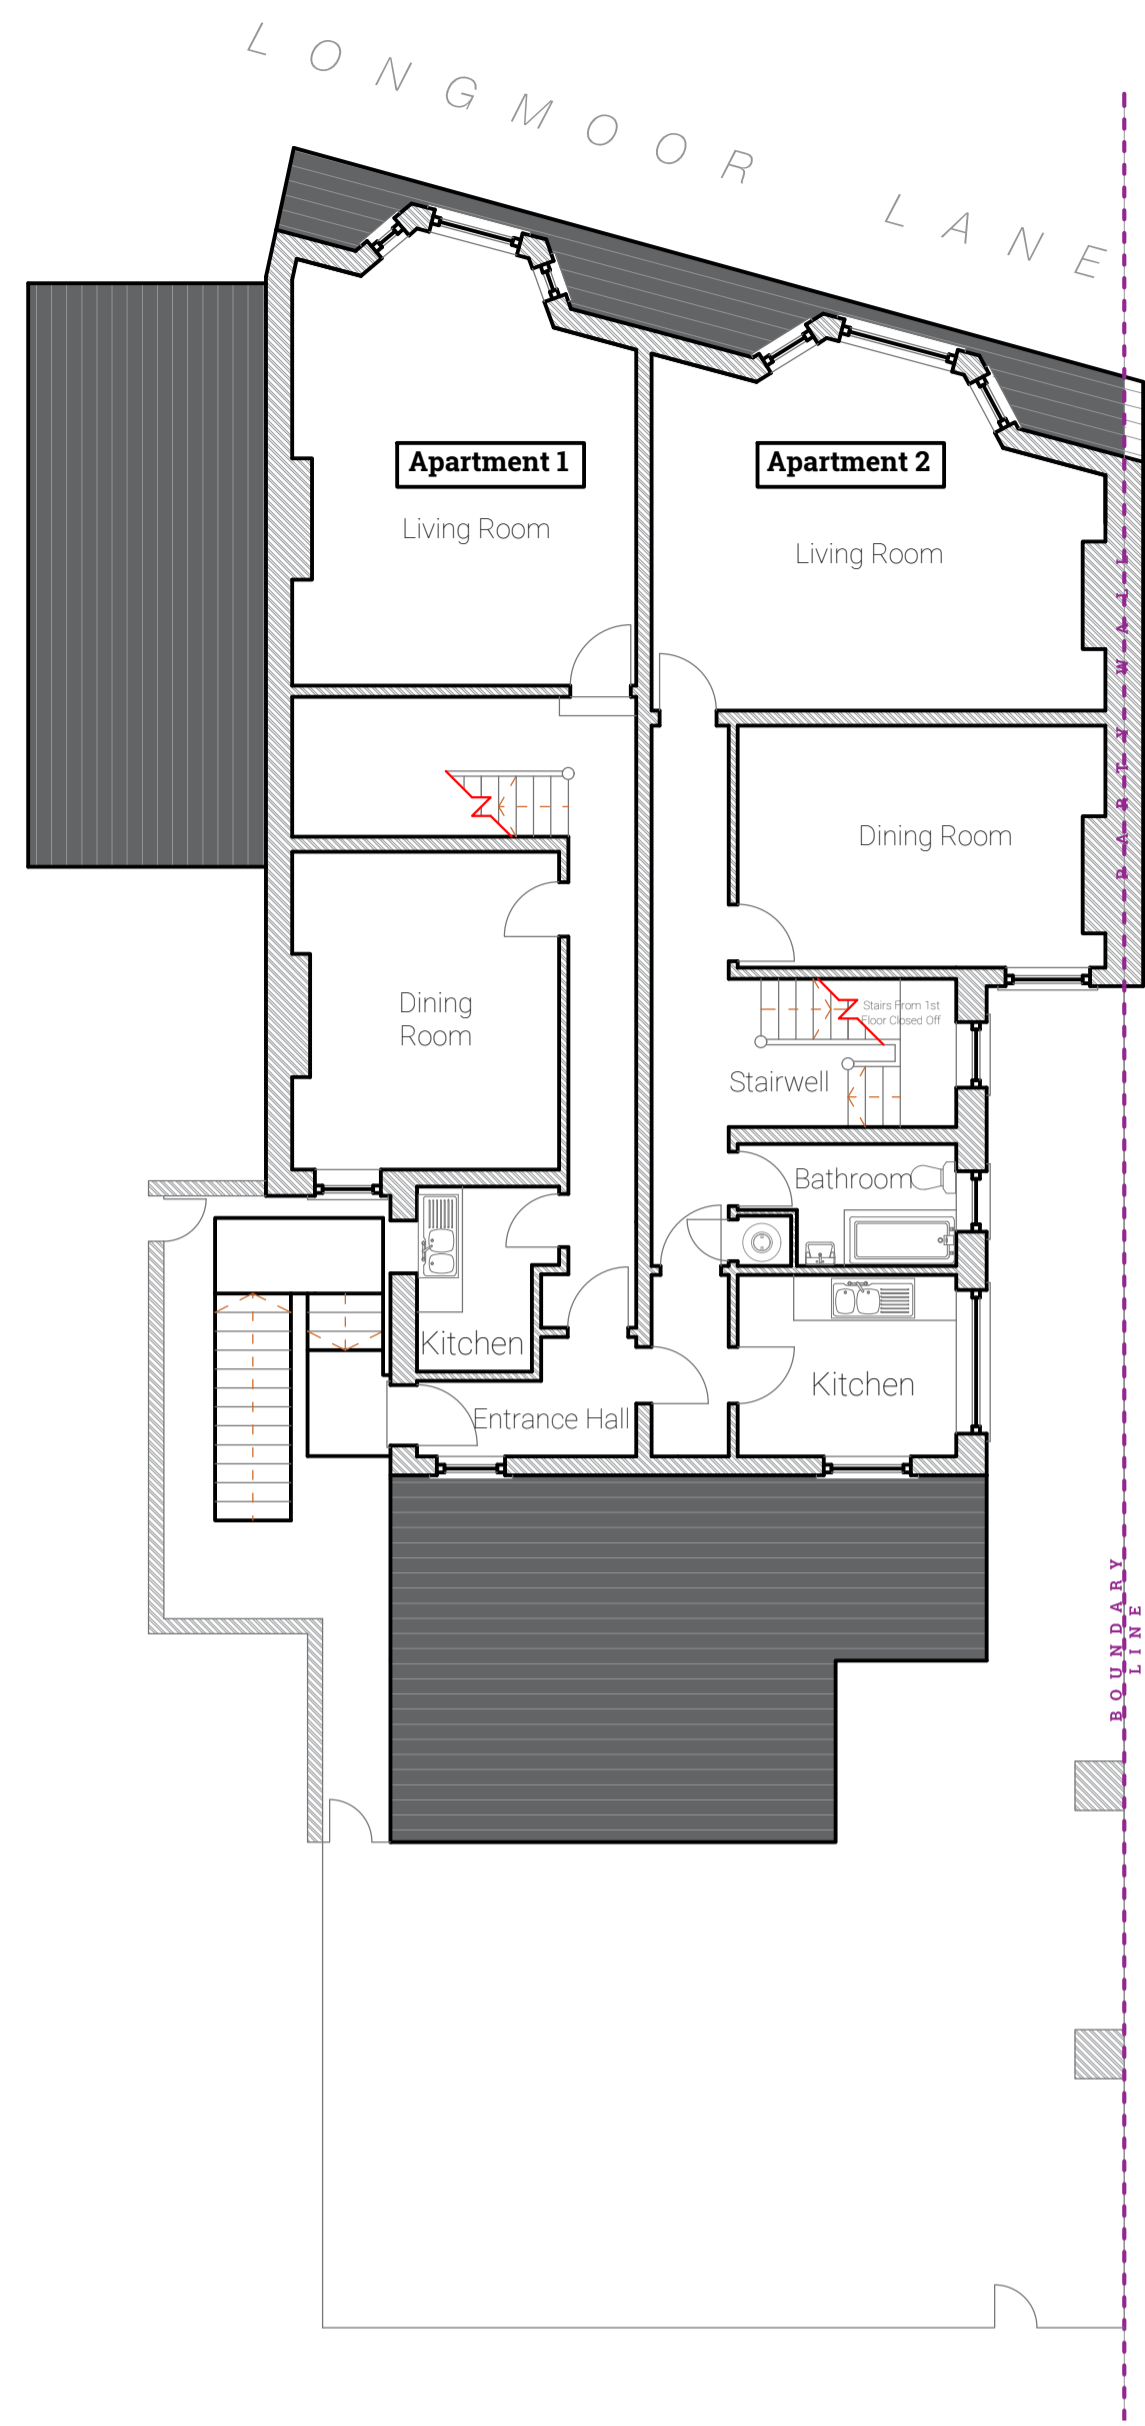


**E2** Existing First Floor Plan  
1:100 @ A1

SCALE 1:50 0 1 5 METRES

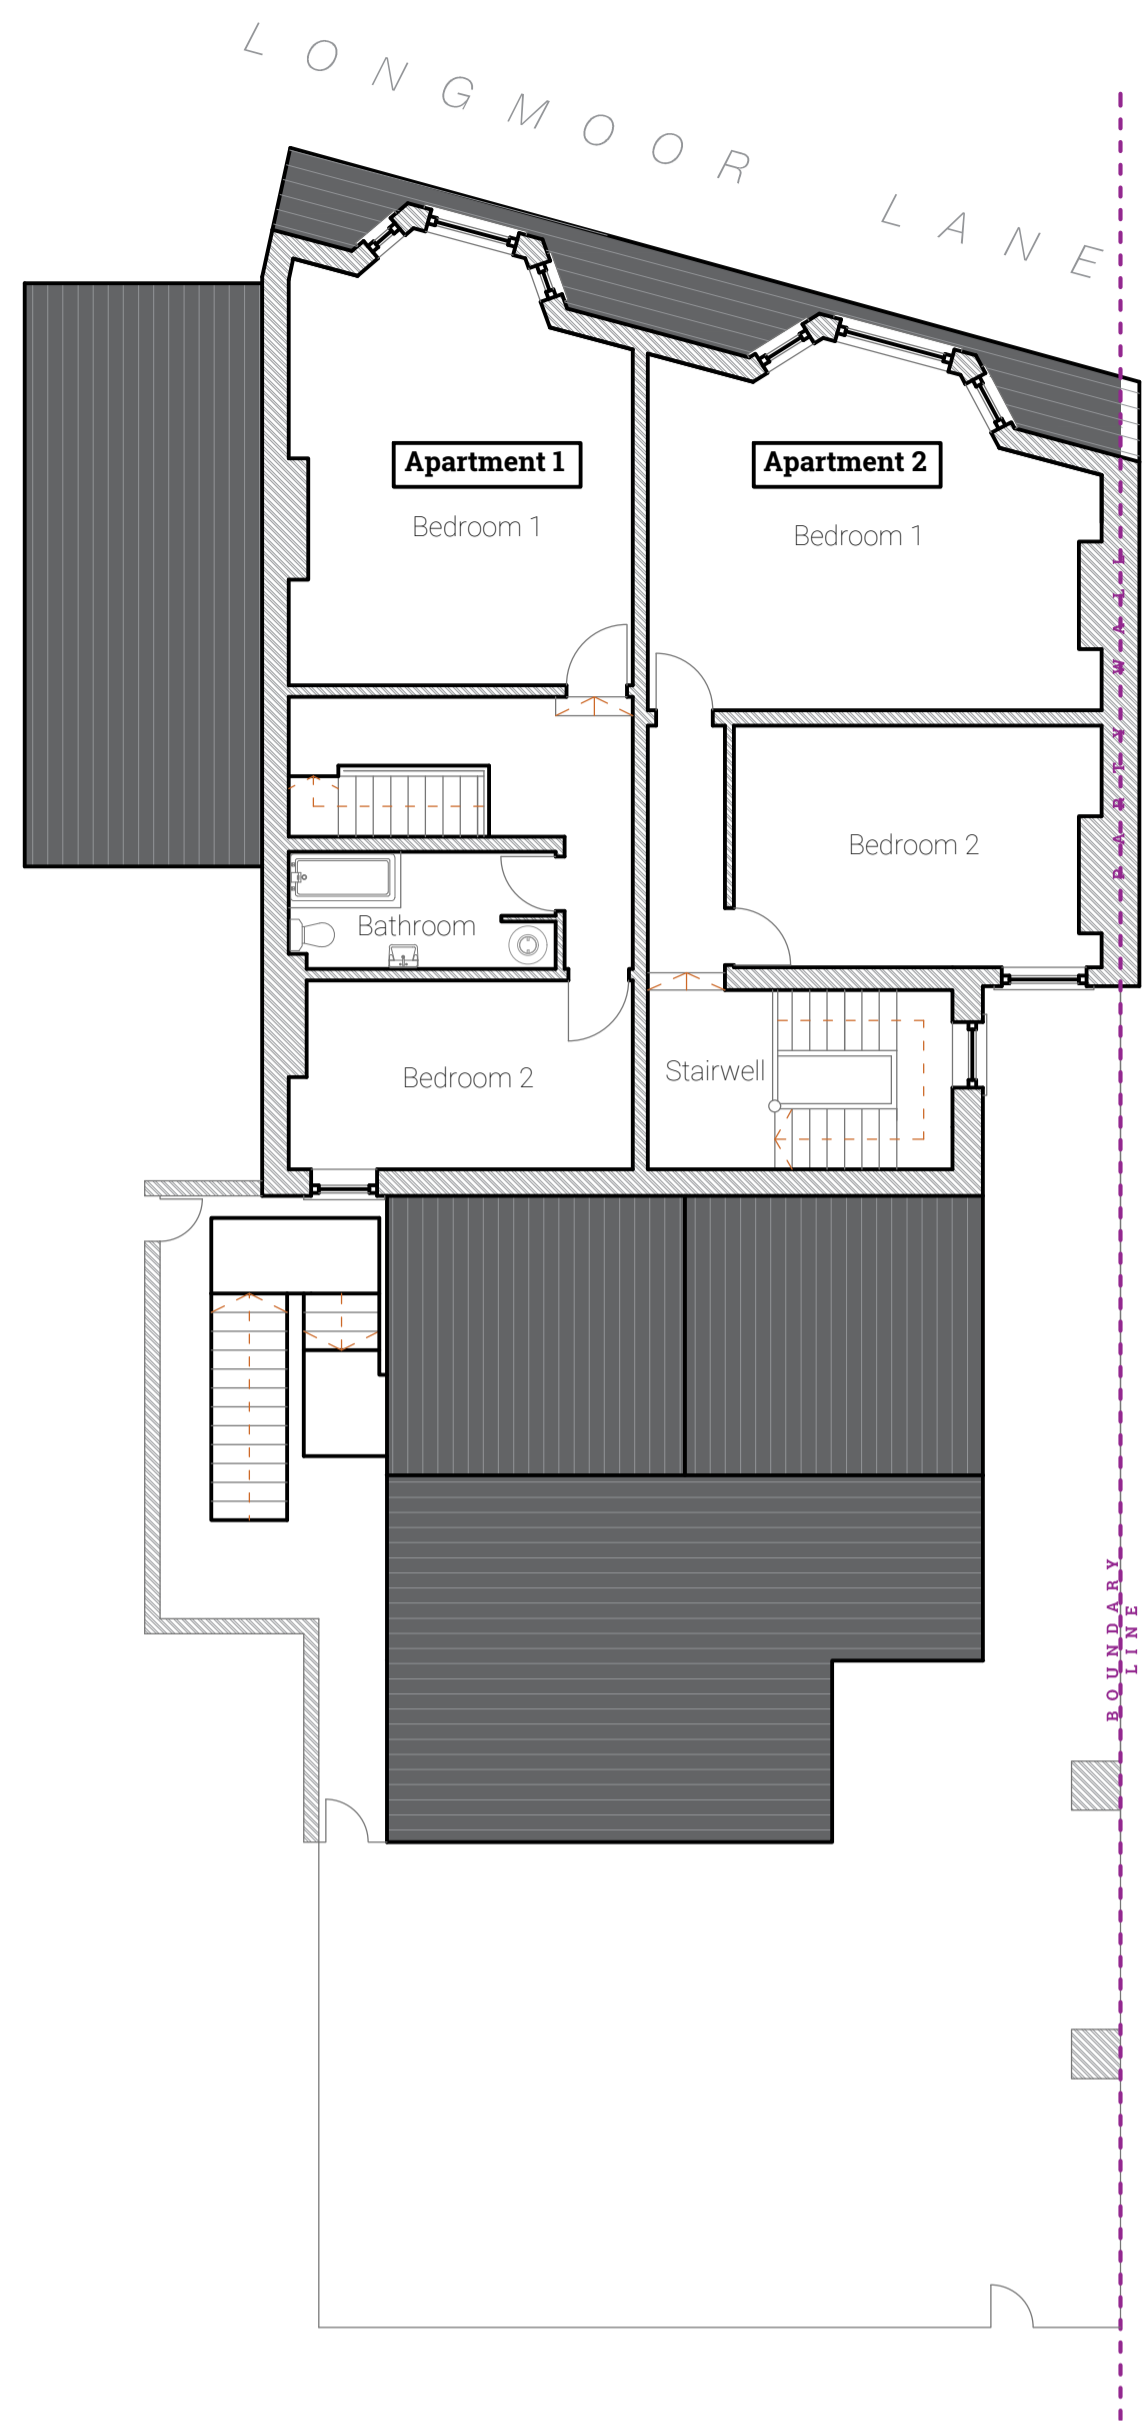

**E3** Existing Second Floor Plan  
1:100 @ A1

SCALE 1:50 0 1 5 METRES

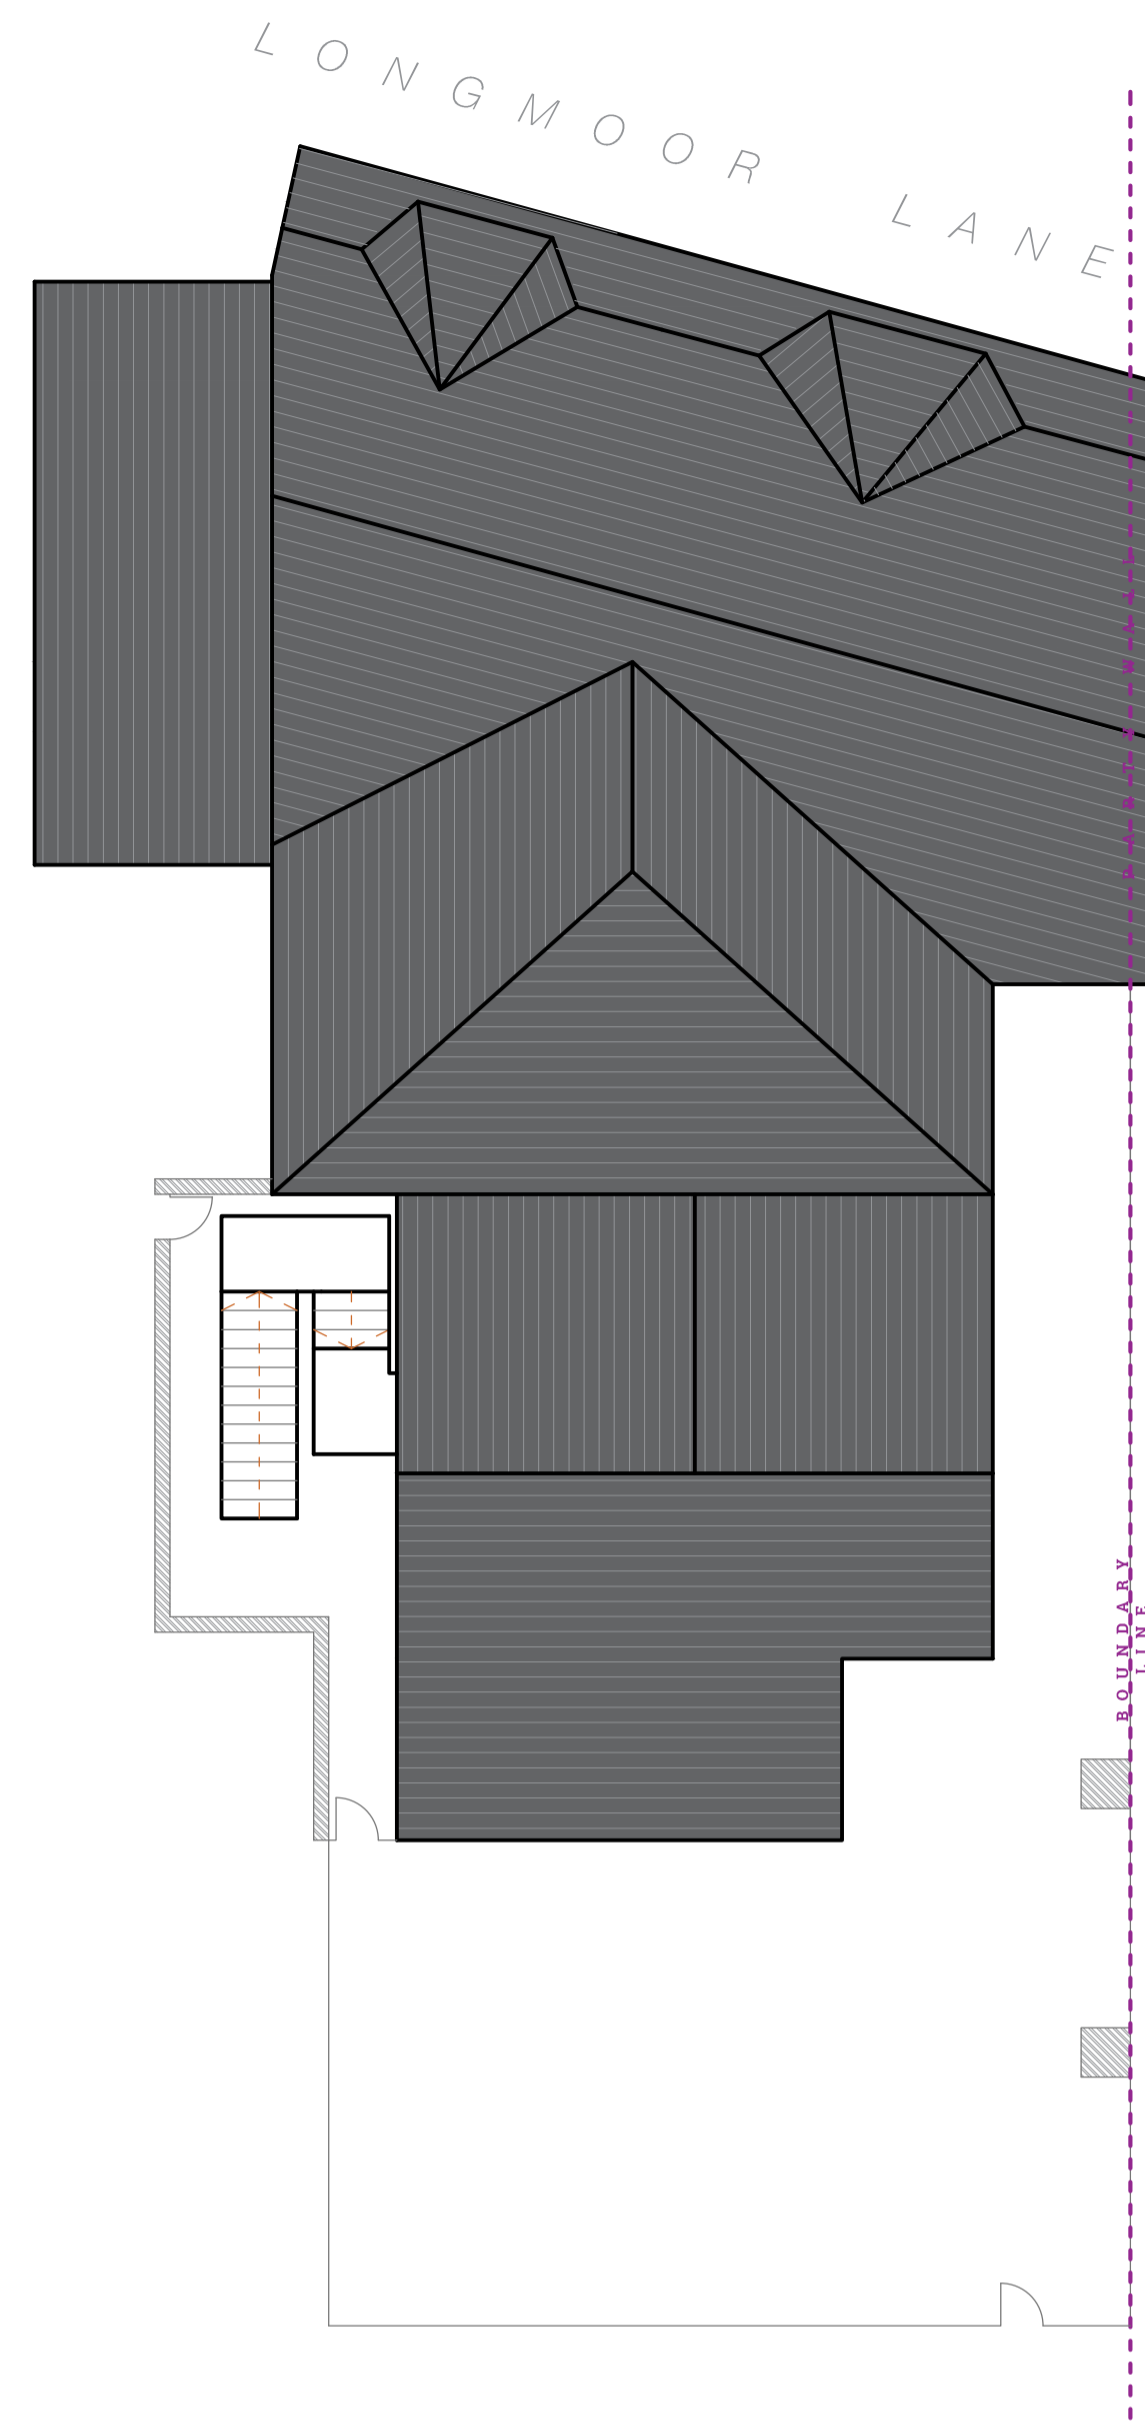

**E3** Existing Roof Plan  
1:100 @ A1

SCALE 1:50 0 1 5 METRES

**NOTES**  
All dimensions in millimeters (mm) unless noted otherwise. All dimensions to be checked on site. All design information and drawings in this report are for purpose of scheme design, feasibility study and planning only. Drawings **NOT** to be used for the purpose of construction. This drawing is the copyright of DRAUGHTWORX Ltd and may not be used without their prior written consent.  
All drawings remain the property of DRAUGHTWORX Ltd.


Location Plan 1:1250

Revisions		
A	14.10.23	Feasibility Study


**NOTES**



Front Elevation

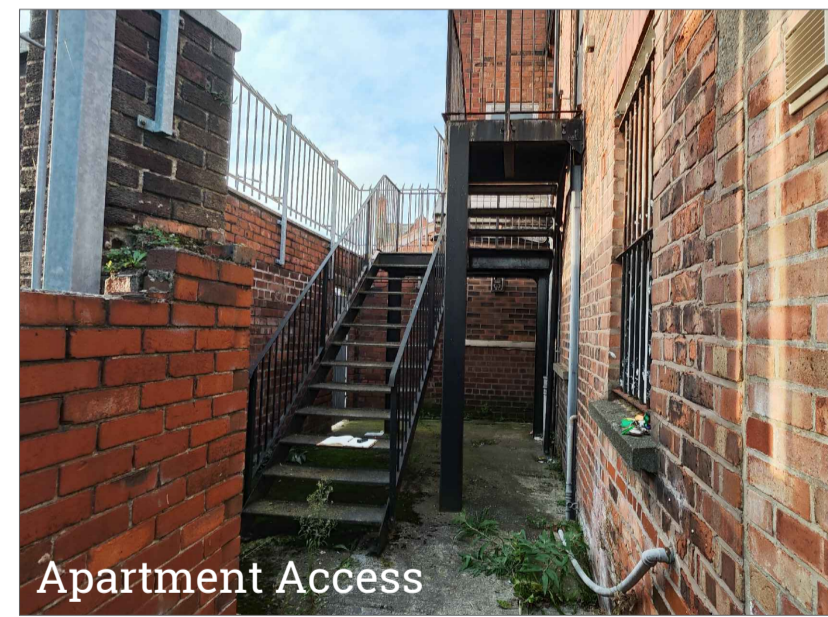

Apartment Access

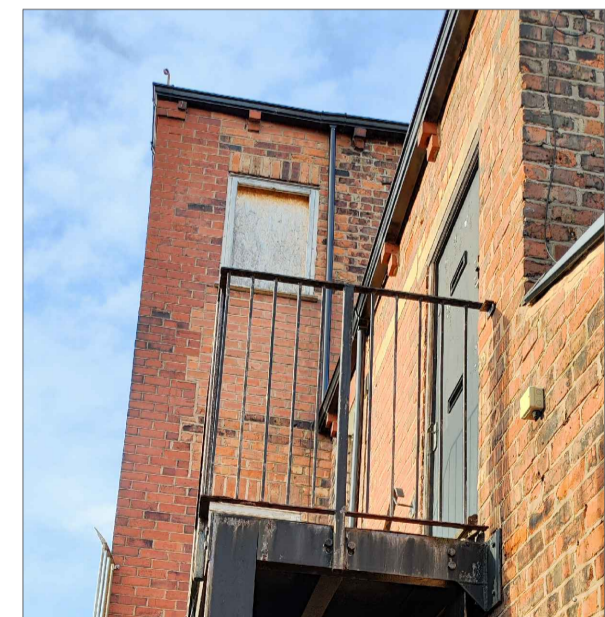

Apartment Access



Rear Elevation



Ground Floor Bank Kiosk



Apartment 1 Bedroom 1




Apartment 2 First Floor Stairwell



Side Elevation



Side Elevation

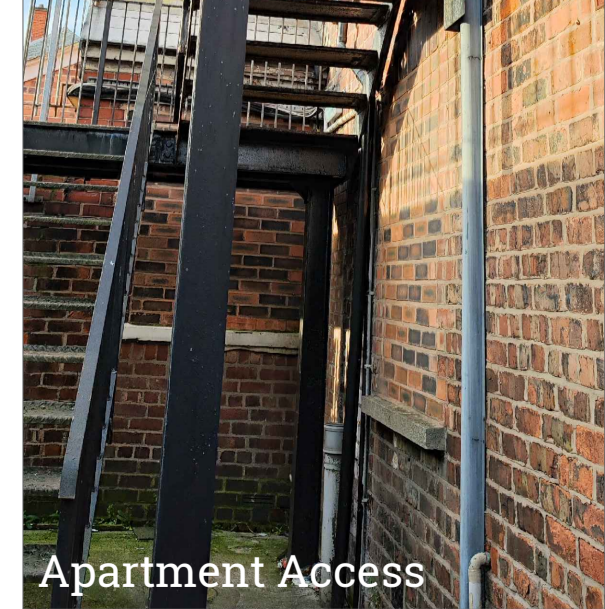

Apartment Access



Rear Elevation



Apartment 2 Living Room




Apartment 2 Bedroom 2


**NOTES**

All dimensions in millimeters (mm) unless noted otherwise.  
 All dimensions to be checked on site.  
 All design information and drawings in this report are for purpose of scheme design, feasibility study and planning only.  
 Drawings **NOT** to be used for the purpose of construction.  
 This drawing is the copyright of DRAUGHTWORX Ltd and may not be used without their prior written consent.  
 All drawings remain the property of DRAUGHTWORX Ltd.

Location Plan 1:1250

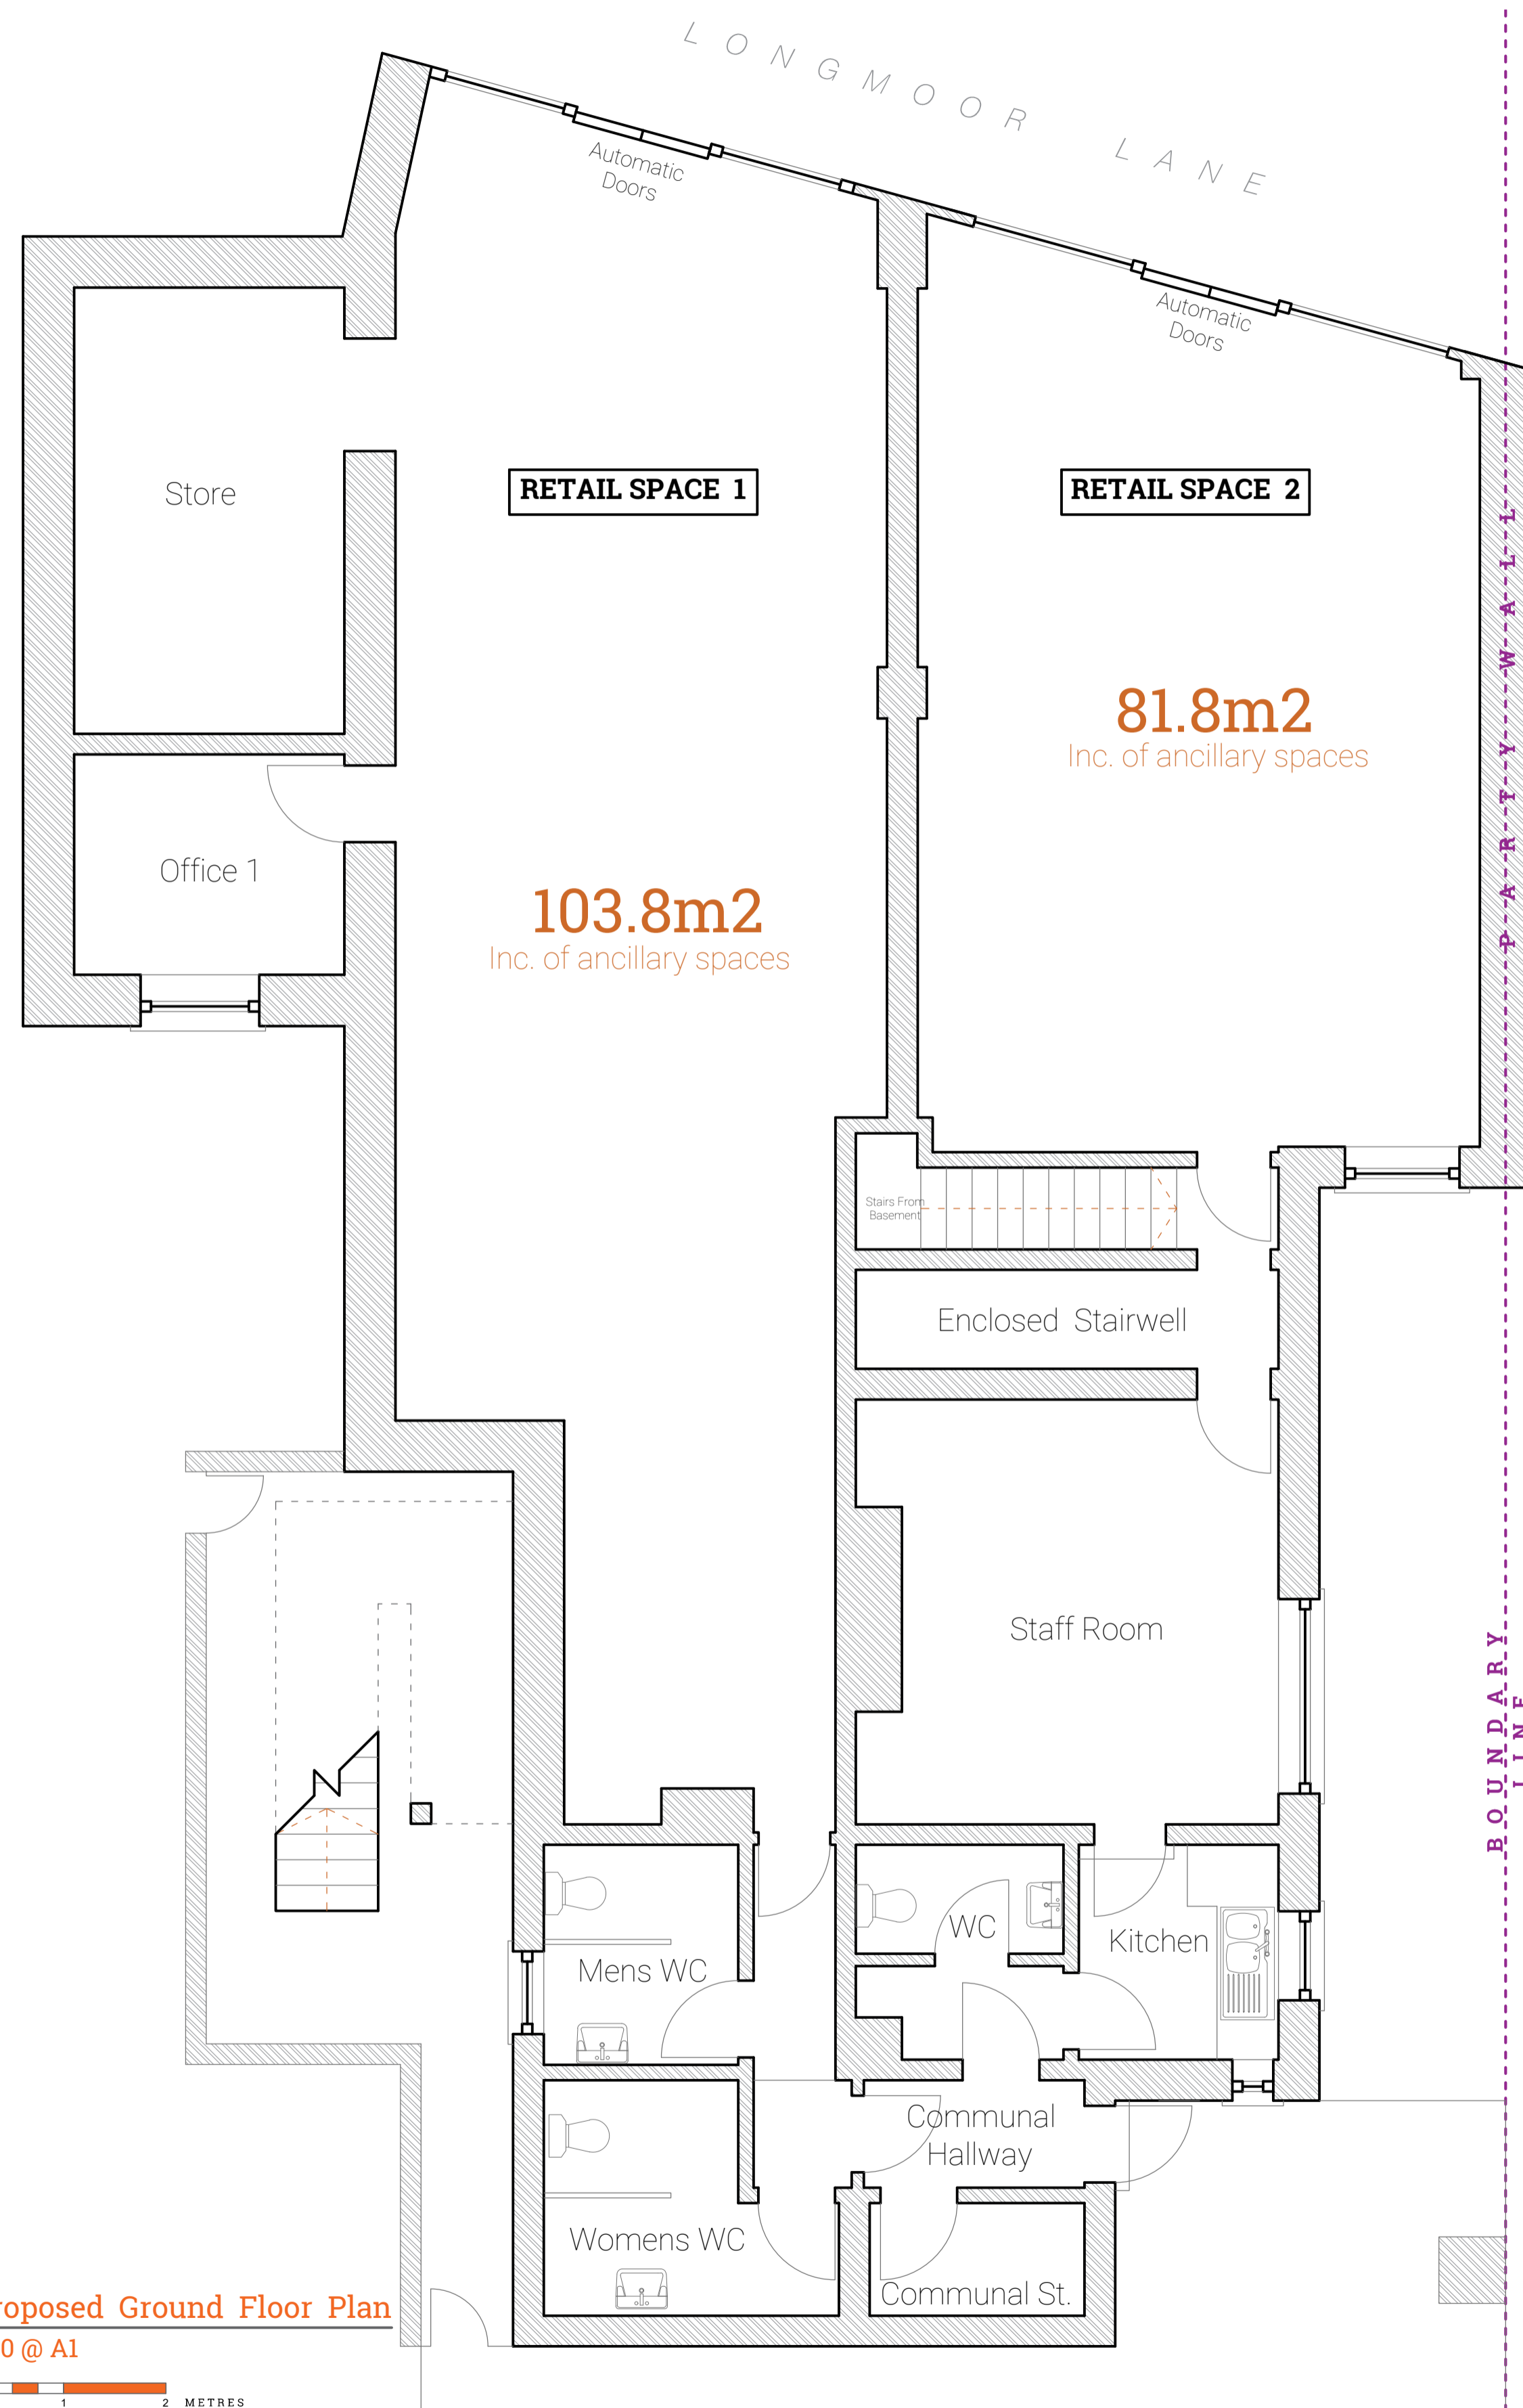

**P1** Proposed Ground Floor Plan  
 1:50 @ A1  
 SCALE 1:50 0 1 2 METRES

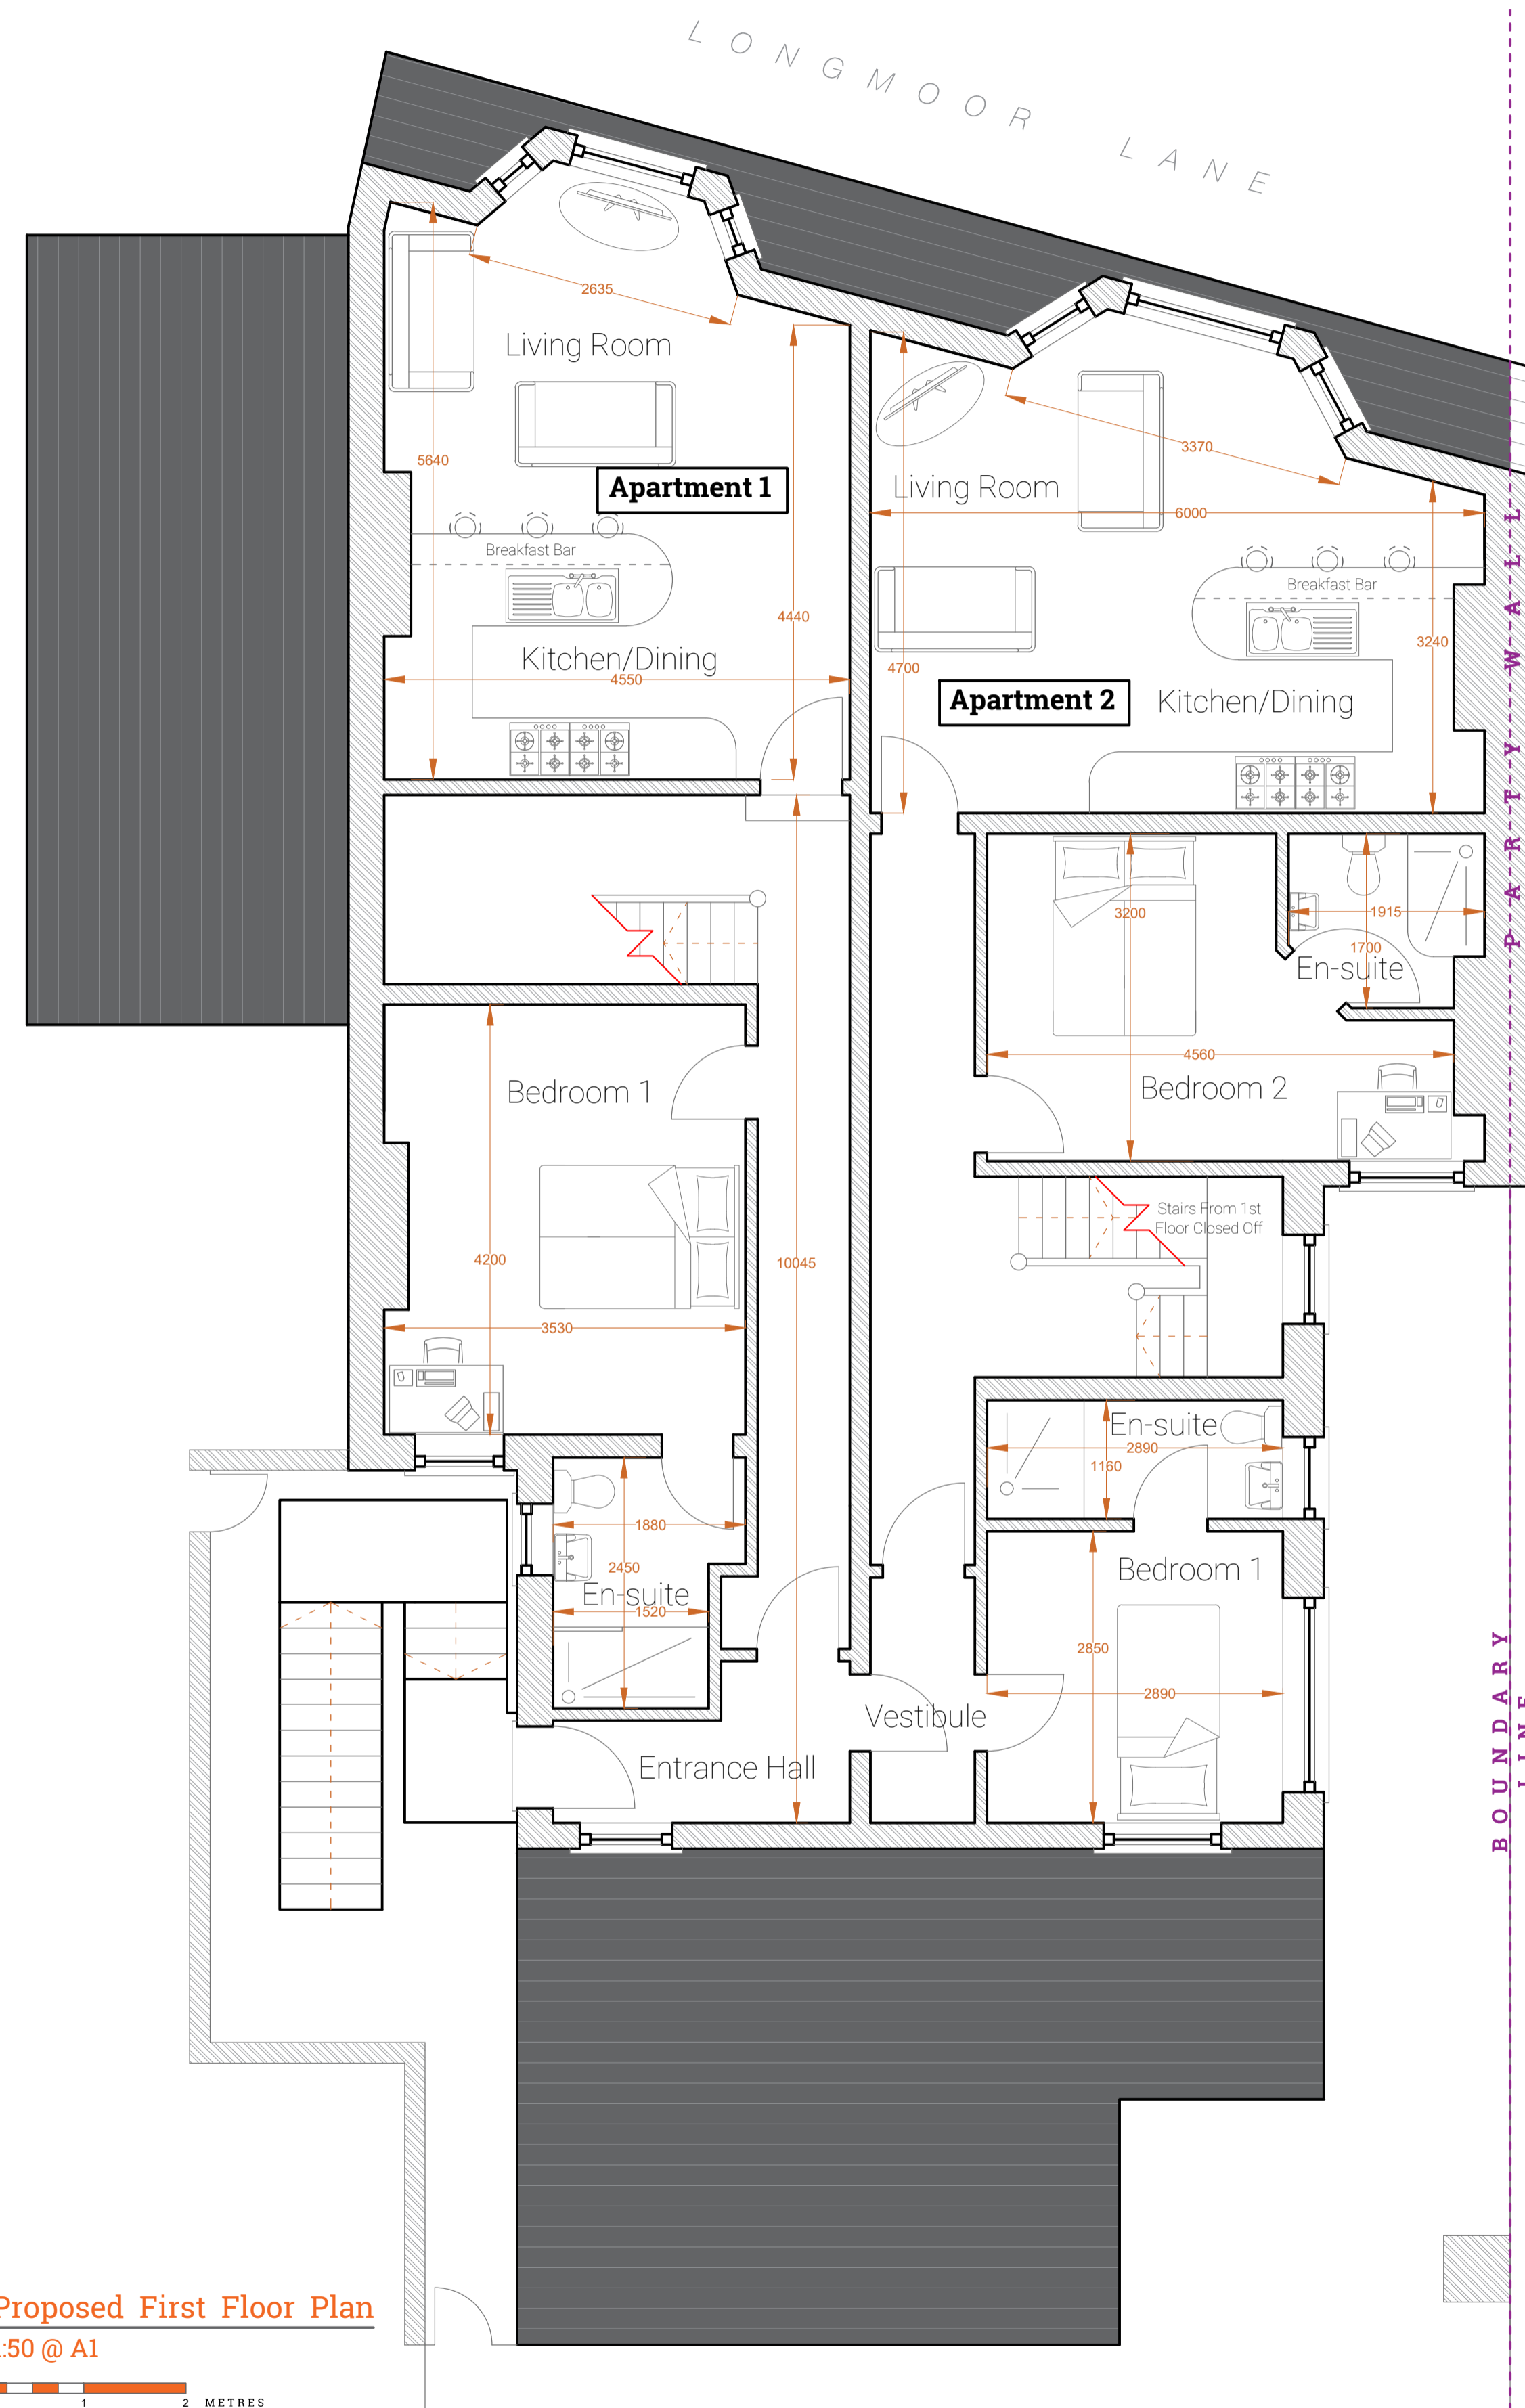

**P2** Proposed First Floor Plan  
 1:50 @ A1  
 SCALE 1:50 0 1 2 METRES

**Revisions**

Rev.	Date	Description
A	14.10.23	Feasibility Study

**NOTES**

NOTE: FURTHER INSPECTION REQUIRED OF SHOP 2 GROUND FLOOR ENCLOSED STAIRWELL TO ENSURE POSSIBILITY OF OPENING UP ACCESS TO STAFF ROOM FROM SHOP FLOOR. NO ACCESS TO AREA WITHOUT BREAKING WALL AS IT HAS BEEN CLOSED UP.

**NOTES**

All dimensions in millimeters (mm) unless noted otherwise.  
 All dimensions to be checked on site.  
 All design information and drawings in this report are for  
 purpose of scheme design, feasibility study and planning only.  
 Drawings **NOT** to be used for the purpose of construction.  
 This drawing is the copyright of DRAUGHTWORX Ltd and may not be  
 used without their prior written consent.

All drawings remain the property of DRAUGHTWORX Ltd.

**Location Plan 1:1250**

**Revisions**

Rev	Date	Description
A	14.10.23	Feasibility Study

**NOTES**



**P3** Proposed Second Floor Plan  
 1:50 @ A1

SCALE 1:50 0 1 2 METRES



**P4** Proposed Roof Plan  
 1:50 @ A1

SCALE 1:50 0 1 2 METRES