


- 0 Do not scale this drawing
- 0 Contractors must check all dimensions from site and Architects to be notified of any discrepancies in figured dimensions
- 0 This Drawing is copyright
- 0 The purpose of this drawing is for planning

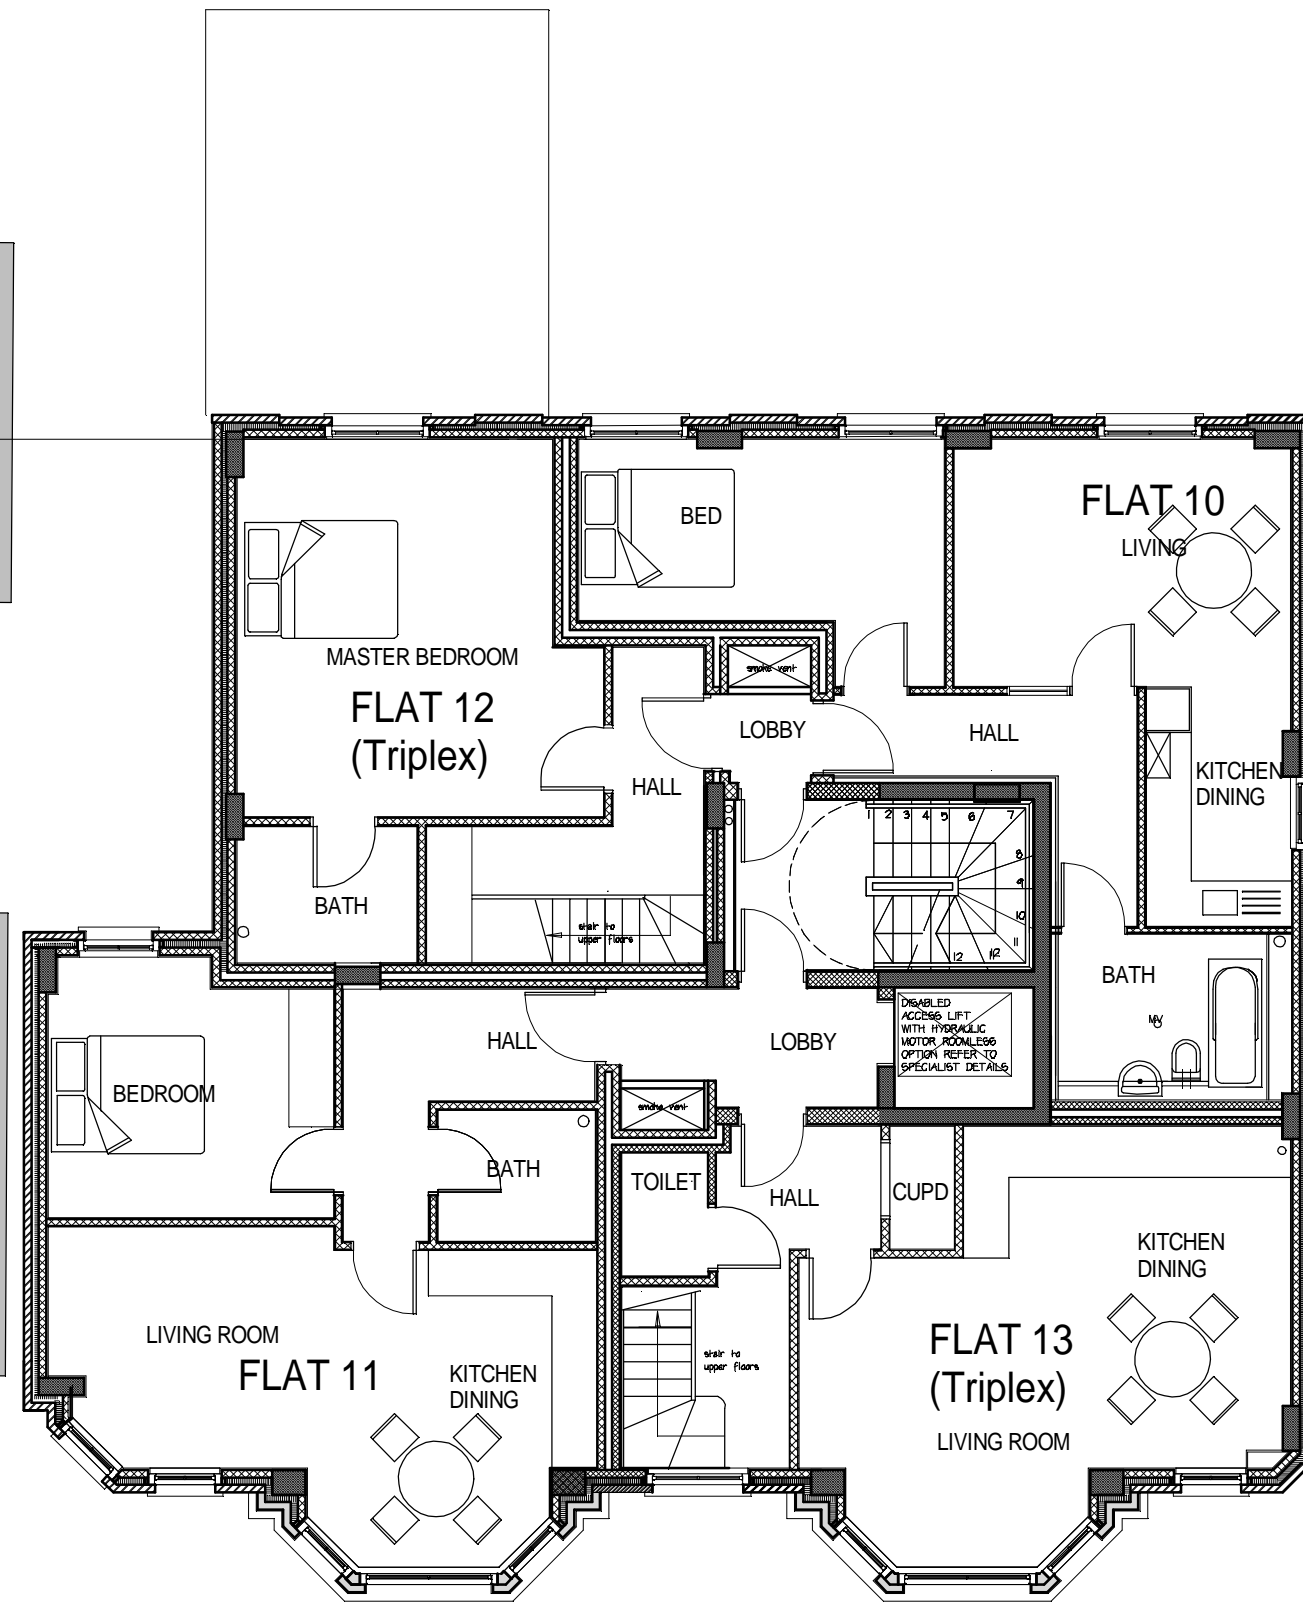

FLOOR AREAS	
FLAT 10:	49m ²
FLAT 11:	50.2m ²
FLAT 12: GF -	37.6m ²
FLAT 13: GF -	43m ²
TOTAL NET FLOOR AREA THIRD FLOOR : 180.6M ²	



- REV K NOVEMBER 2009 ADD SMOKE VENTS AMEND ENTRANCE DOORS & STAIR
- REV H OCTOBER 2009 CHANGE LIVING TO MASTER BEDROOM
- REV G 22 OCTOBER 2009 AMEND LAYOUTS SWITCH CHANGE FLATS 10 & 12
- REV F OCTOBER 2009 AMEND LAYOUTS SWITCH FLAT 10 & LOWER PART OF FLAT 13
- REV A - JAN 2008 - SCALE BAR ADDED TO LA REQUEST
- REV B - JULY 2008 - FLOOR AREAS ADDED
- REV C - MAR 2009 - FLOOR AREAS AMENDED
- REV D - MAR 2009 - GROSS FLOOR AREAS ADDED

MARTYN PATTIE
Architects and Designers

Bailey House,
178 High Street, Ongar, Essex. CM5 9JJ
Tel: 01277-364979 Fax: 01277-364978
e-mail: architect@martynpattie.co.uk
website: www.martynpattie.co.uk

225 EARLS COURT ROAD, LONDON, SW5-
PROPOSED THIRD FLOOR PLAN

Scales 1:100
Date DEC 2007

880/104K

1:100 THIRD FLOOR PLAN