


- 0 Do not scale this drawing
- 0 Contractors must check all dimensions from site and Architects to be notified of any discrepancies in figured dimensions
- 0 This Drawing is copyright
- 0 The purpose of this drawing is for planning

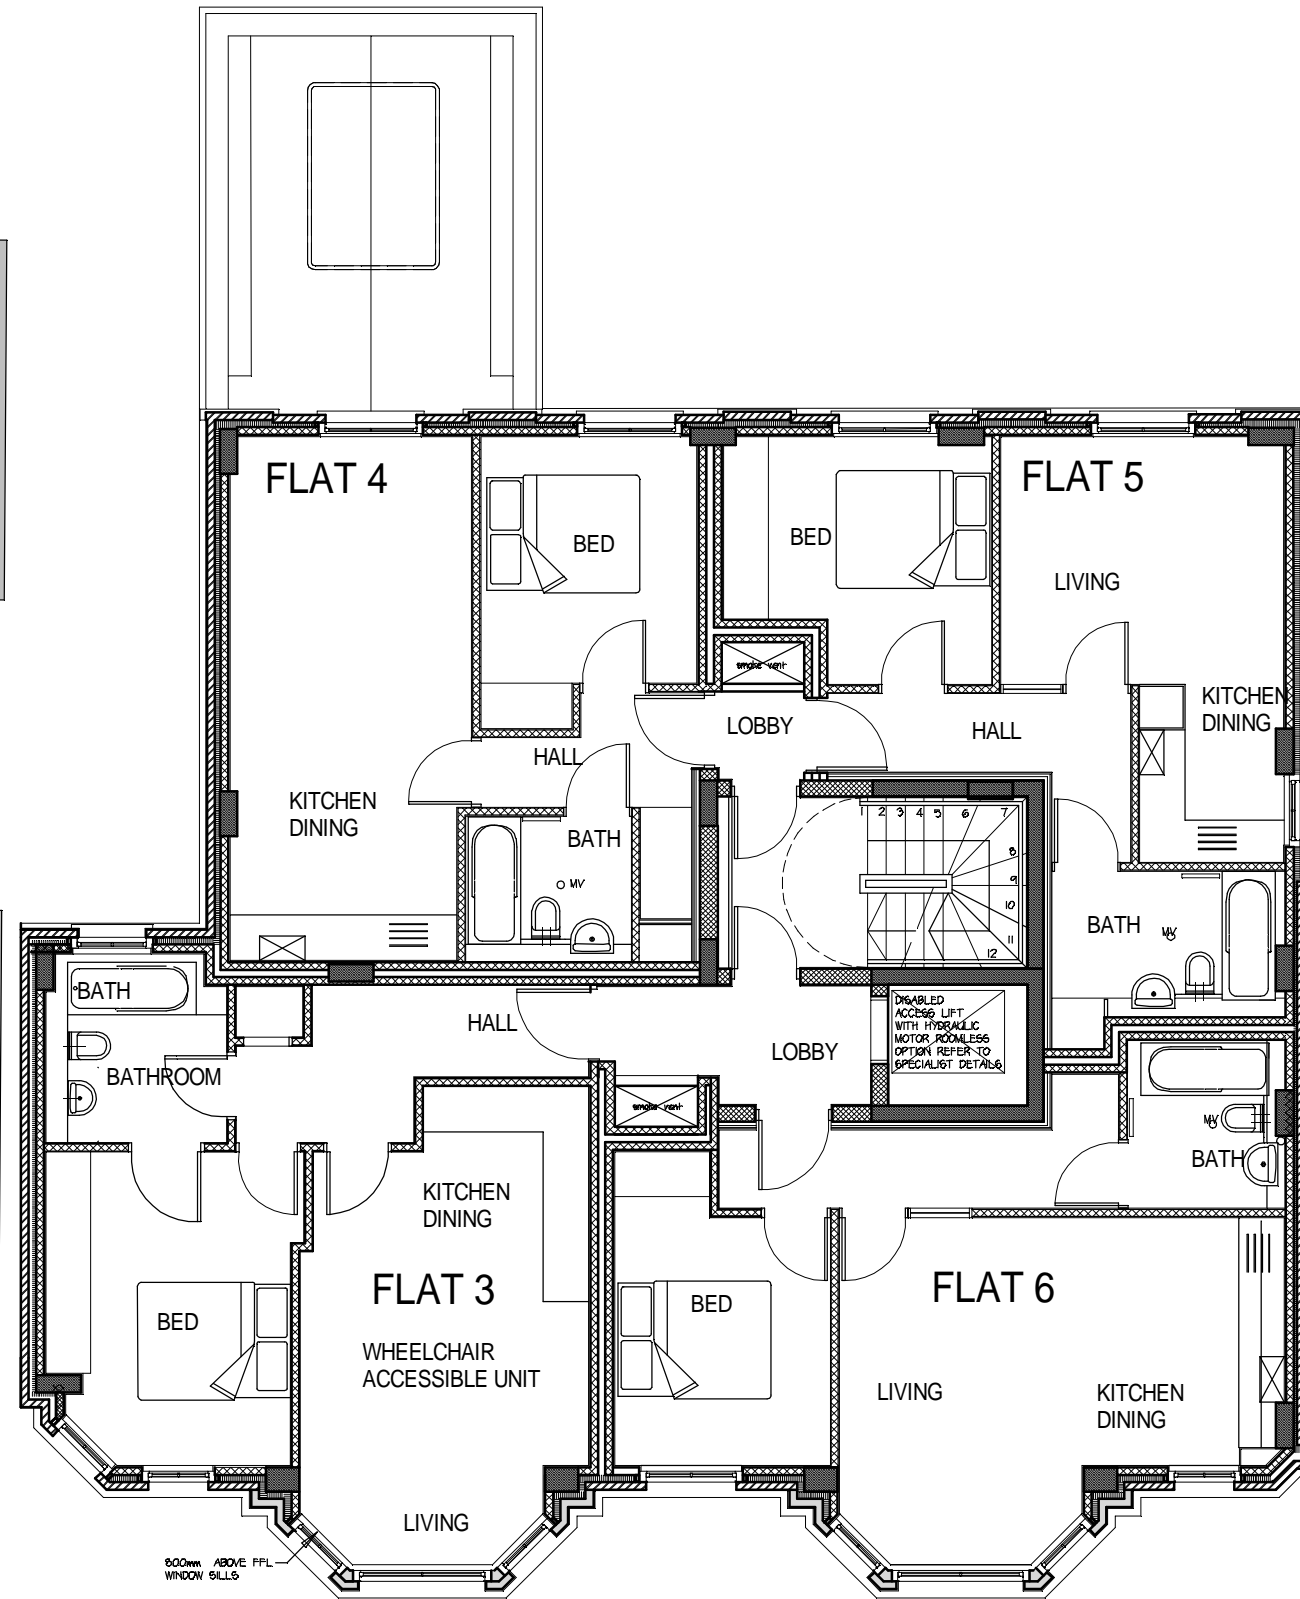

FLOOR AREAS	
FLAT 3 :	50.1m <sup>2</sup>
FLAT 4 :	42.6m <sup>2</sup>
FLAT 5 :	41.2m <sup>2</sup>
FLAT 6 :	46.35m <sup>2</sup>
TOTAL NET FLOOR AREA FIRST FLOOR :	180.25M <sup>2</sup>

- REV J NOVEMBER 2009 ADD SMOKE VENTS AMEND ENTRANCES & AREAS
- REV H OCTOBER 2009 AMEND STAIRS TO CREATE FULL LANDING
- REV G OCTOBER 2009 FORM GAP TO LHS OF BUILDING
- REV E - JUNE 4TH 2009 - ADD DIMENSIONS
- REV D - JUNE 2009 - CHANGE FLAT 3 TO WHEEL CHAIR ACCESSIBLE UNIT
- REV C - MAR 2009 - GROSS FLOOR AREAS ADDED
- REV B) AMENDED TO SHOW FLOOR AREAS - MAR 2009
- REV A - JAN 2008 - SCALE BAR ADDED TO LA REQUEST

**MARTYN PATTIE**  
Architects and Designers

Bailey House,  
178 High Street, Ongar, Essex. CM5 9JJ  
Tel: 01277-364979 Fax: 01277-364978  
e-mail: architect@martynpattie.co.uk  
website: www.martynpattie.co.uk

225 EARLS COURT ROAD, LONDON, SW5-  
PROPOSED FIRST FLOOR PLAN

Scales 1:100  
Date DEC 2007

880/102J

# 1:100 FIRST FLOOR PLAN