


0 Do not scale this drawing  
 0 Contractors must check all dimensions from site  
 0 and Architects to be notified of any discrepancies in  
 0 figured dimensions  
 0 This Drawing is copyright  
 0 The purpose of this drawing is for planning

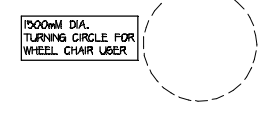

FLOOR AREAS	
FLAT 1 :	101.4m <sup>2</sup>
FLAT 2 :	86.5m <sup>2</sup>
TOTAL NET FLOOR AREA GROUND FLOOR :	187.9m <sup>2</sup>

- REV J NOVEMBER 2009 ADD SMOKE VENT  
AMEND ENTRANCES & AREAS
- REV H NOVEMBER 2009 FLAT 2 REPLANNED BATHROOMS
- REV G OCTOBER 2009 FLAT 2 REPLANNED - 1 LOBBY REMOVED
- REV F OCTOBER 2009 FORM GAP TO LHS OF BUILDING
- REV E - JUNE 4TH 2009 - ADD DIMENSIONS & TURNING CIRCLES
- REV D - JUNE 2009 - ADD CYCLE RACKS
- REV C - MAR 2009 - GROSS FLOOR AREAS ADDED
- REV B) AMENDED TO SHOW FLOOR AREAS - MAR 2009
- REV A - JAN 2008 - SCALE BAR ADDED TO LA REQUEST


**MARTYN PATTIE**  
Architects and Designers

Bailey House,  
178 High Street, Ongar, Essex. CM5 9JJ  
Tel: 01277-364979 Fax: 01277-364978  
e-mail: architect@martynpattie.co.uk  
website: www.martynpattie.co.uk

225 EARLS COURT ROAD, LONDON, SW5-  
PROPOSED GROUND FLOOR PLAN

Scales 1:100  
Date DEC 2007

**880/101J**

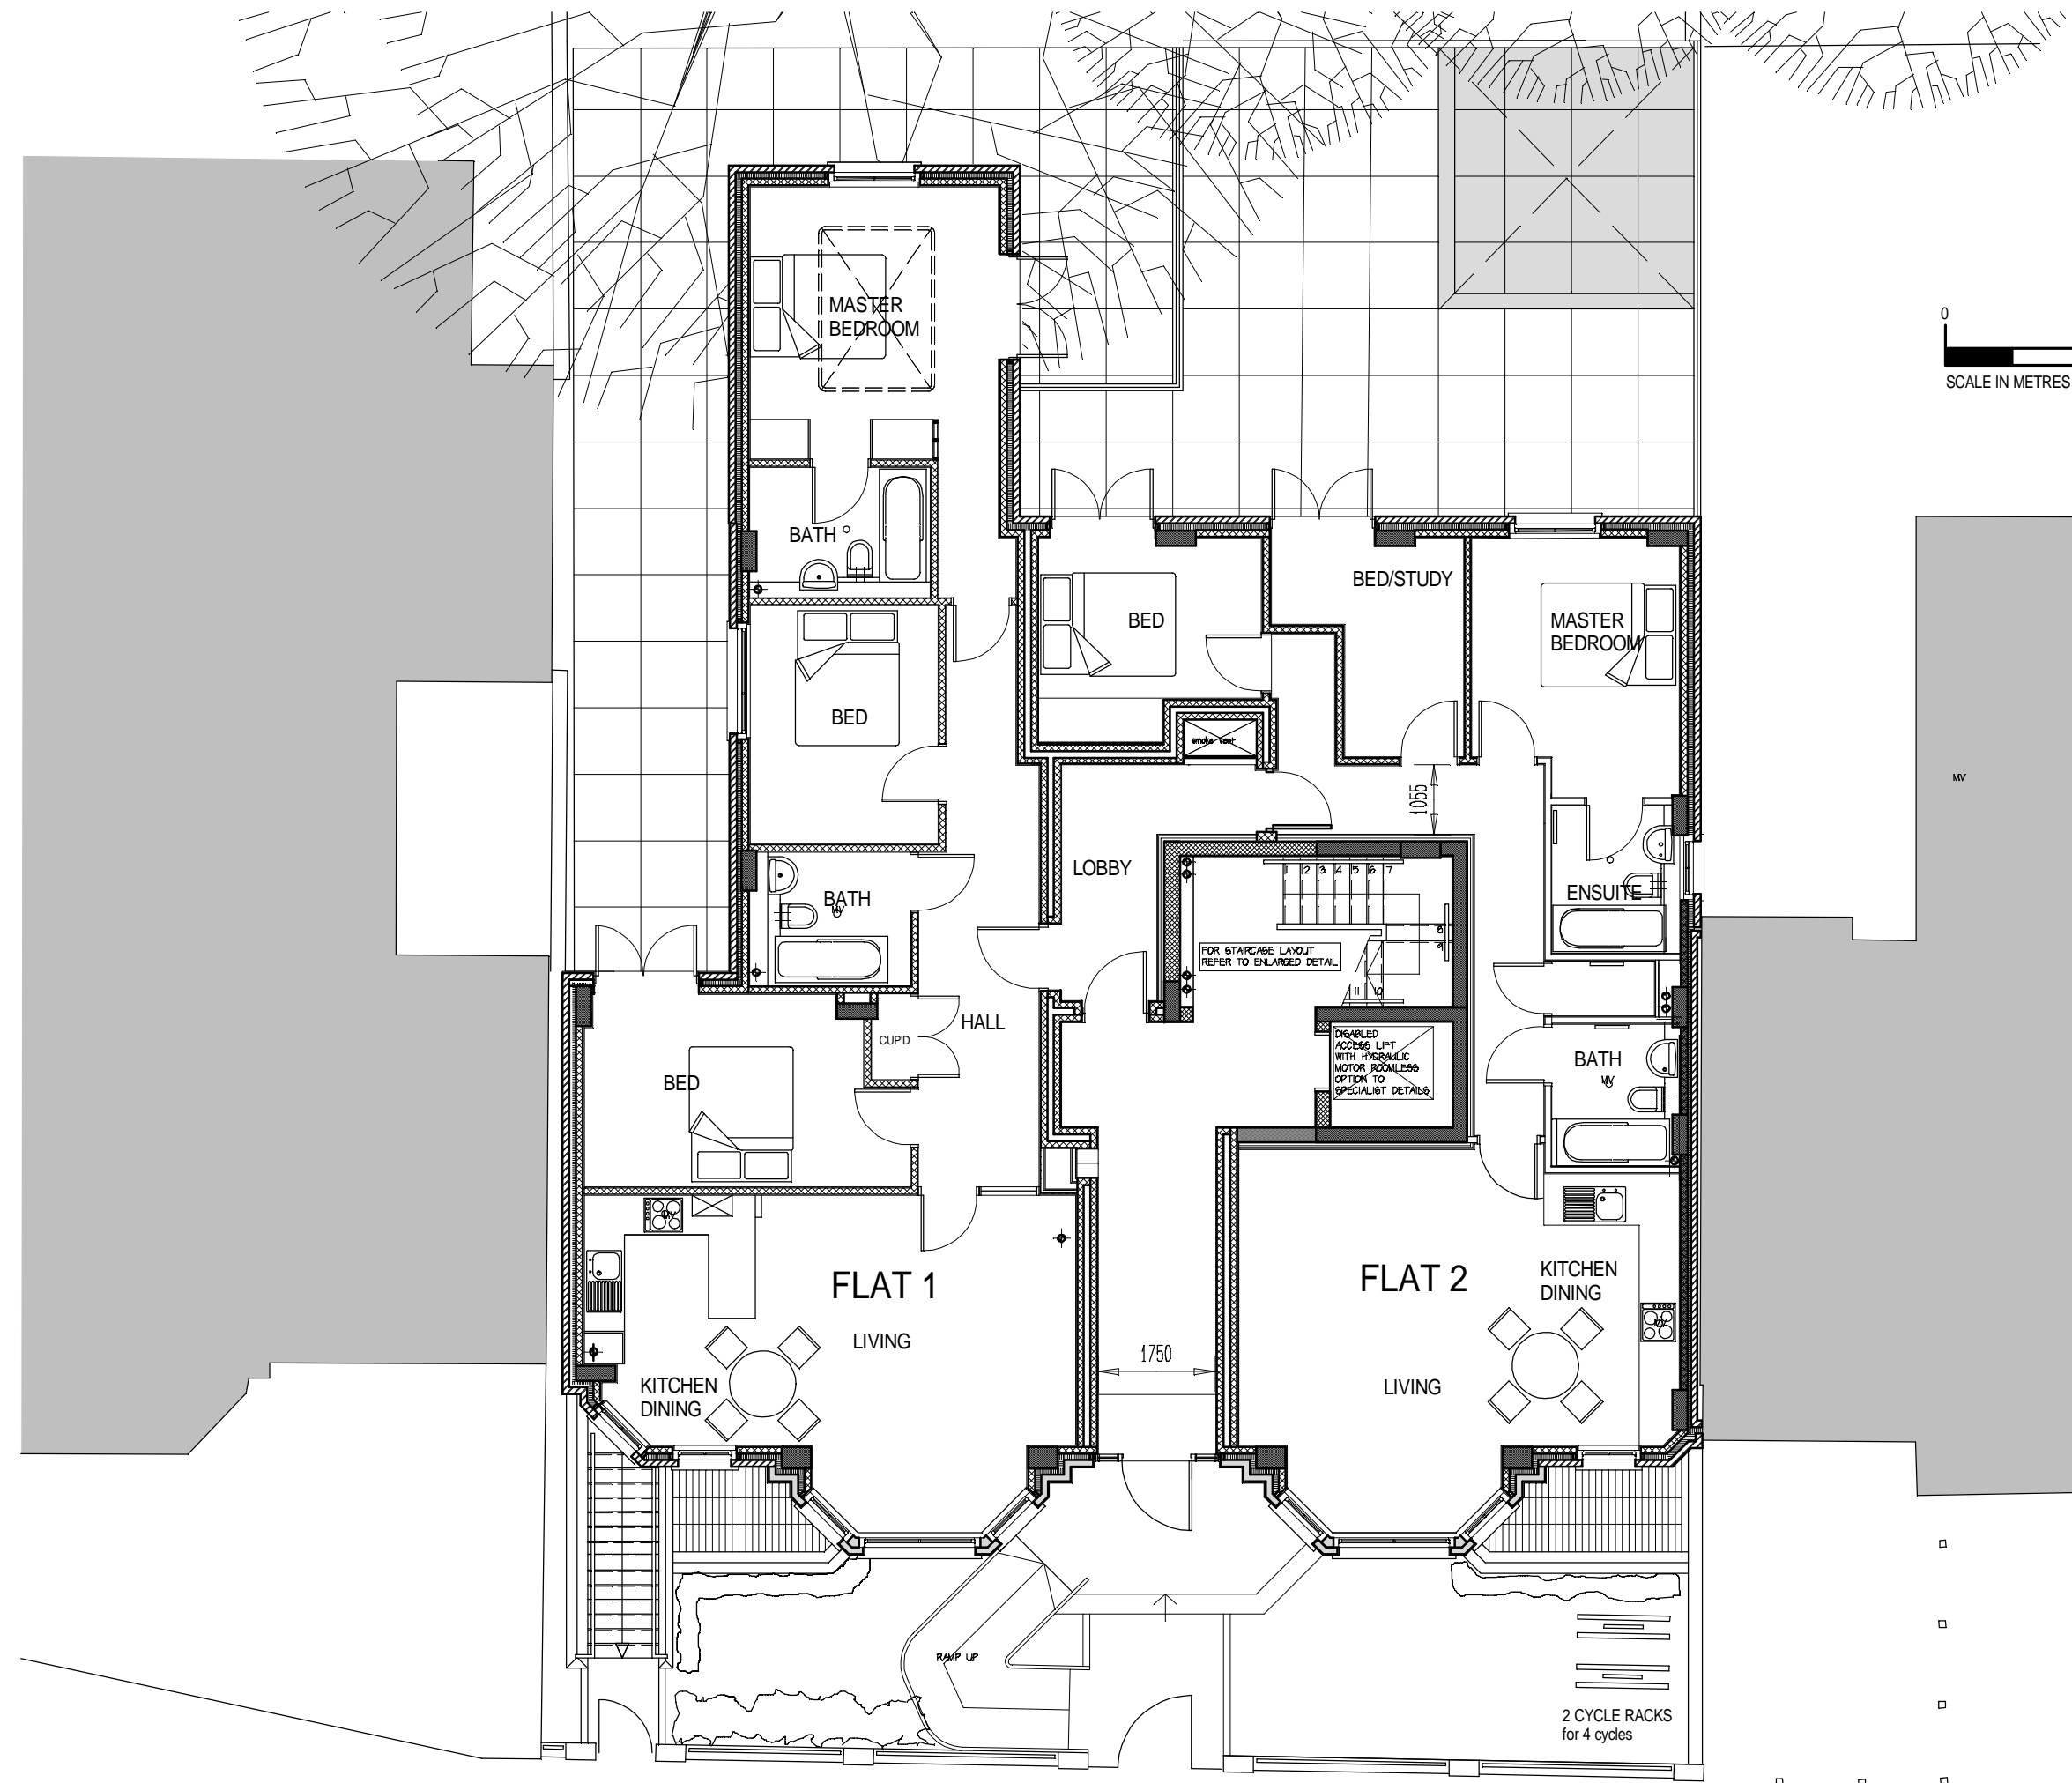

**1:100 GROUND FLOOR PLAN**