



Tedworth Square, Chelsea SW3

ASHDOWN MARKS
PROPERTY CONSULTANTS

Tedworth Square. Chelsea, SW3

A spacious and well presented one bedroom apartment with views over Tedworth Square.

Comprising a large reception room, separate kitchen, double bedroom with built in wardrobes and bathroom with separate shower. The apartment also benefits from access to the communal gardens of Tedworth Square.

The King's Road and Sloane Square are a short walk with access to shops, amenities and good transportation links into the West End and City.

- Double Bedroom
- Reception Room
- Fitted Kitchen
- Bathroom with separate shower
- Access to communal Gardens
- Caretaker
- EPC: Rating C
- Council Tax: Band G

Price £875 pw

Furnished




Tedworth Square, SW3

Approximate Gross Internal Area

68.30 sq m / 735 sq ft

(CH = Ceiling Heights)

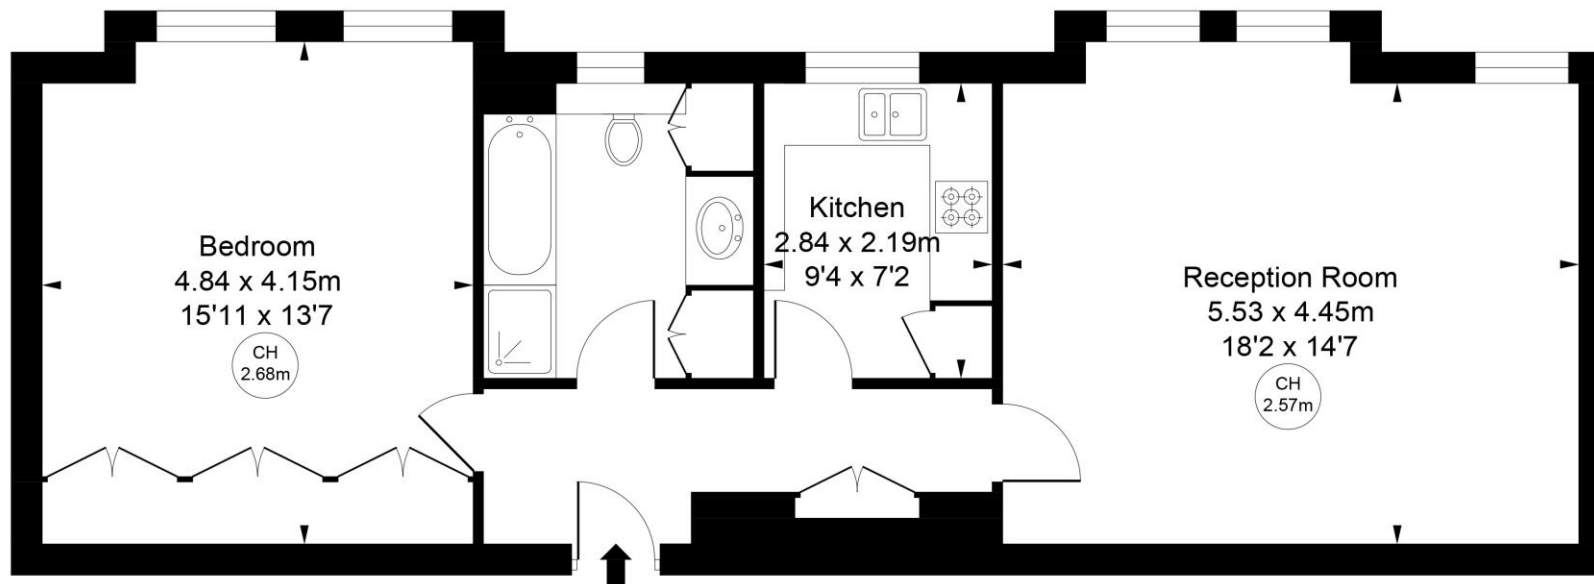

Second Floor

This plan is not to scale. It is for guidance and not for valuation purposes.

All measurements and areas are approximate only, and have been prepared in accordance with the current edition of the RICS Code of Measuring Practice.

Important notice: Ashdown Marks, their clients and any joint agents give notice that: 1: They are not authorised to make or give any representations or warranties in relation to the property either here or elsewhere, either on their own behalf or on behalf of their client or otherwise. They assume no responsibility for any statement that may be made in these particulars. These particulars do not form part of any offer or contract and must not be relied upon as statements or representations of fact. 2: Any areas, measurements or distances are approximate. The text, photographs and plans are for guidance only and are not necessarily comprehensive. It should not be assumed that the property has all necessary planning, building regulation or other consents and Ashdown Marks have not tested any services, equipment or facilities. Purchasers must satisfy themselves by inspection or otherwise.

9 Milner Street, London, SW3 2QB

Tel: +44 (0)20 7589 3353

www.ashdownmarks.co.uk

ASHDOWN MARKS
PROPERTY CONSULTANTS