



Lower Sloane Street, Chelsea SW1W

ASHDOWN MARKS  
PROPERTY CONSULTANTS



## Lower Sloane Street

London, SW1W 8DA

A beautifully presented recently refurbished second floor one bedroom apartment with lots of natural light and a private roof terrace to the rear. The property is located close to the shops and transport amenities of Sloane Square and tenants additionally have the opportunity to have access to Cadogan Place Gardens for a separate annual membership.

- One Bedroom
- Open Plan Kitchen
- Shower room
- Roof Terrace
- Access to Communal Gardens
- EPC - Rating B
- Council Tax - Band E

Unfurnished      Price £795 pw










## Lower Sloane Street, SW1W

Approximate Gross Internal Area  
43.97 sq m / 473 sq ft

( CH = Ceiling Heights )

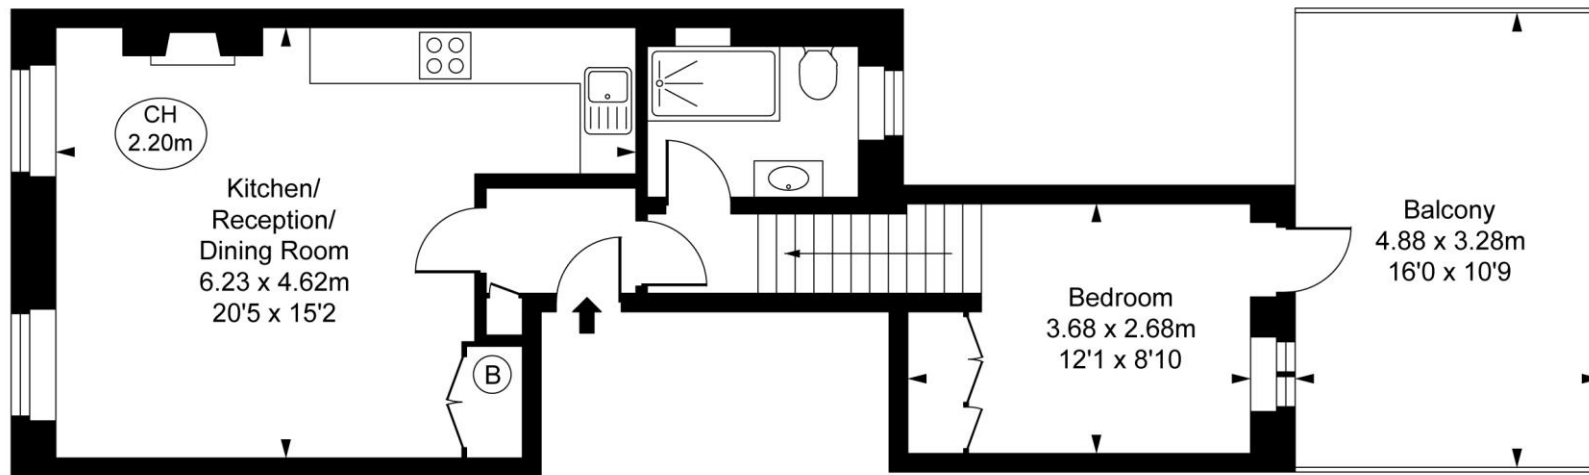

Second Floor

This plan is not to scale. It is for guidance and not for valuation purposes.  
All measurements and areas are approximate only, and have been prepared in accordance with the current edition of the RICS Code of Measuring Practice.  
© Fulham Performance

Important notice: Ashdown Marks, their clients and any joint agents give notice that: 1: They are not authorised to make or give any representations or warranties in relation to the property either here or elsewhere, either on their own behalf or on behalf of their client or otherwise. They assume no responsibility for any statement that may be made in these particulars. These particulars do not form part of any offer or contract and must not be relied upon as statements or representations of fact. 2: Any areas, measurements or distances are approximate. The text, photographs and plans are for guidance only and are not necessarily comprehensive. It should not be assumed that the property has all necessary planning, building regulation or other consents and Ashdown Marks have not tested any services, equipment or facilities. Purchasers must satisfy themselves by inspection or otherwise.

9 Milner Street, London, SW3 2QB

Tel: 020 7589 3353

[www.ashdownmarks.co.uk](http://www.ashdownmarks.co.uk)

**ASHDOWN MARKS**  
PROPERTY CONSULTANTS