



Smith Street, Chelsea SW3

ASHDOWN MARKS
PROPERTY CONSULTANTS

Smith Street

Chelsea, SW3 4EH

A charming one bedroom furnished apartment with a bright southerly aspect, located in a well managed period building moments from the Kings Road.

Accommodation comprises one double bedroom with excellent storage and a double aspect with an en-suite bathroom, separate guest cloakroom, fully fitted kitchen and a reception/dining room. There is a lift in the building and the flat benefits from communal heating and hot water included in the rent.


- Double Bedroom
- Reception Room with Dining Area
- Bathroom & Guest Cloakroom
- Kitchen
- Communal Heating & Hot Water
- Lift
- Second Floor
- Furnished
- Council Tax - Band F
- EPC Rating D

Price: £750 pw Furnished





Easton Court,
Smith Street, SW3
Approximate Gross Internal Area
54.78 sq m / 590 sq ft
(CH = Ceiling Heights)

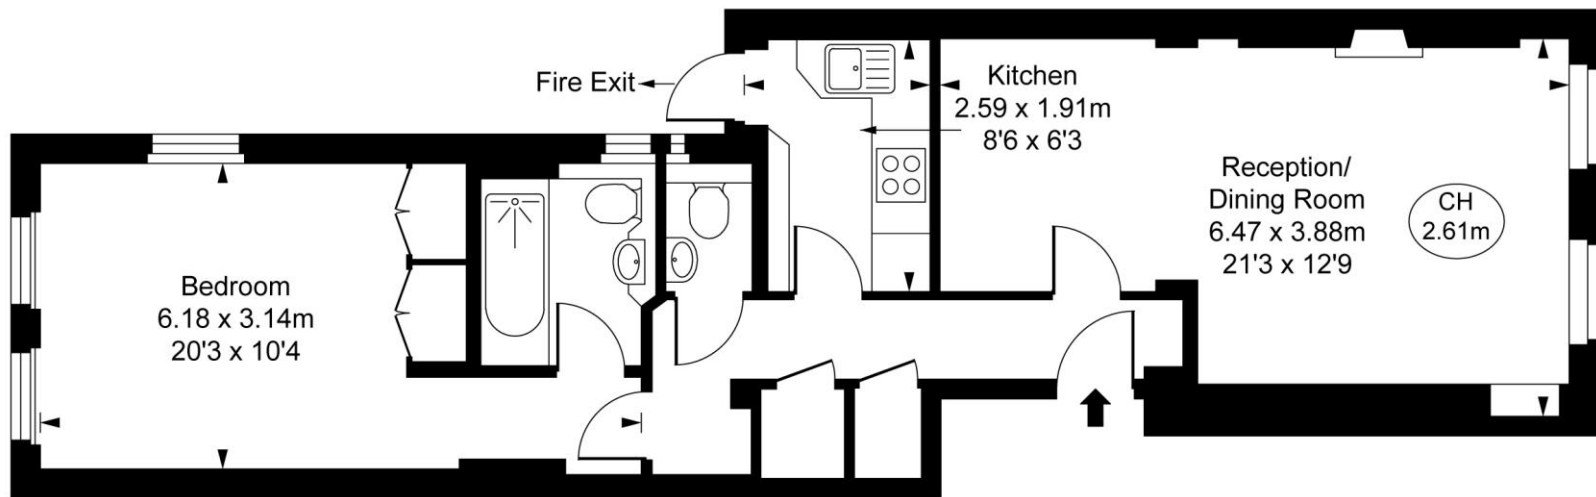

Second Floor

This plan is not to scale. It is for guidance and not for valuation purposes.
All measurements and areas are approximate only, and have been prepared in accordance with the current edition of the RICS Code of Measuring Practice.
© Fulham Performance

Important notice: Ashdown Marks, their clients and any joint agents give notice that: 1: They are not authorised to make or give any representations or warranties in relation to the property either here or elsewhere, either on their own behalf or on behalf of their client or otherwise. They assume no responsibility for any statement that may be made in these particulars. These particulars do not form part of any offer or contract and must not be relied upon as statements or representations of fact. 2: Any areas, measurements or distances are approximate. The text, photographs and plans are for guidance only and are not necessarily comprehensive. It should not be assumed that the property has all necessary planning, building regulation or other consents and Ashdown Marks have not tested any services, equipment or facilities. Purchasers must satisfy themselves by inspection or otherwise.

9 Milner Street, London, SW3 2QB

Tel: 020 7589 3353

www.ashdownmarks.co.uk

ASHDOWN MARKS
PROPERTY CONSULTANTS