


89 Kingsway, Kirby-in-Ashfield.  
NG17 7EH  
Proposed Ground Floor Plan.  
INDICATIVE PURPOSES ONLY  
NOT TO SCALE

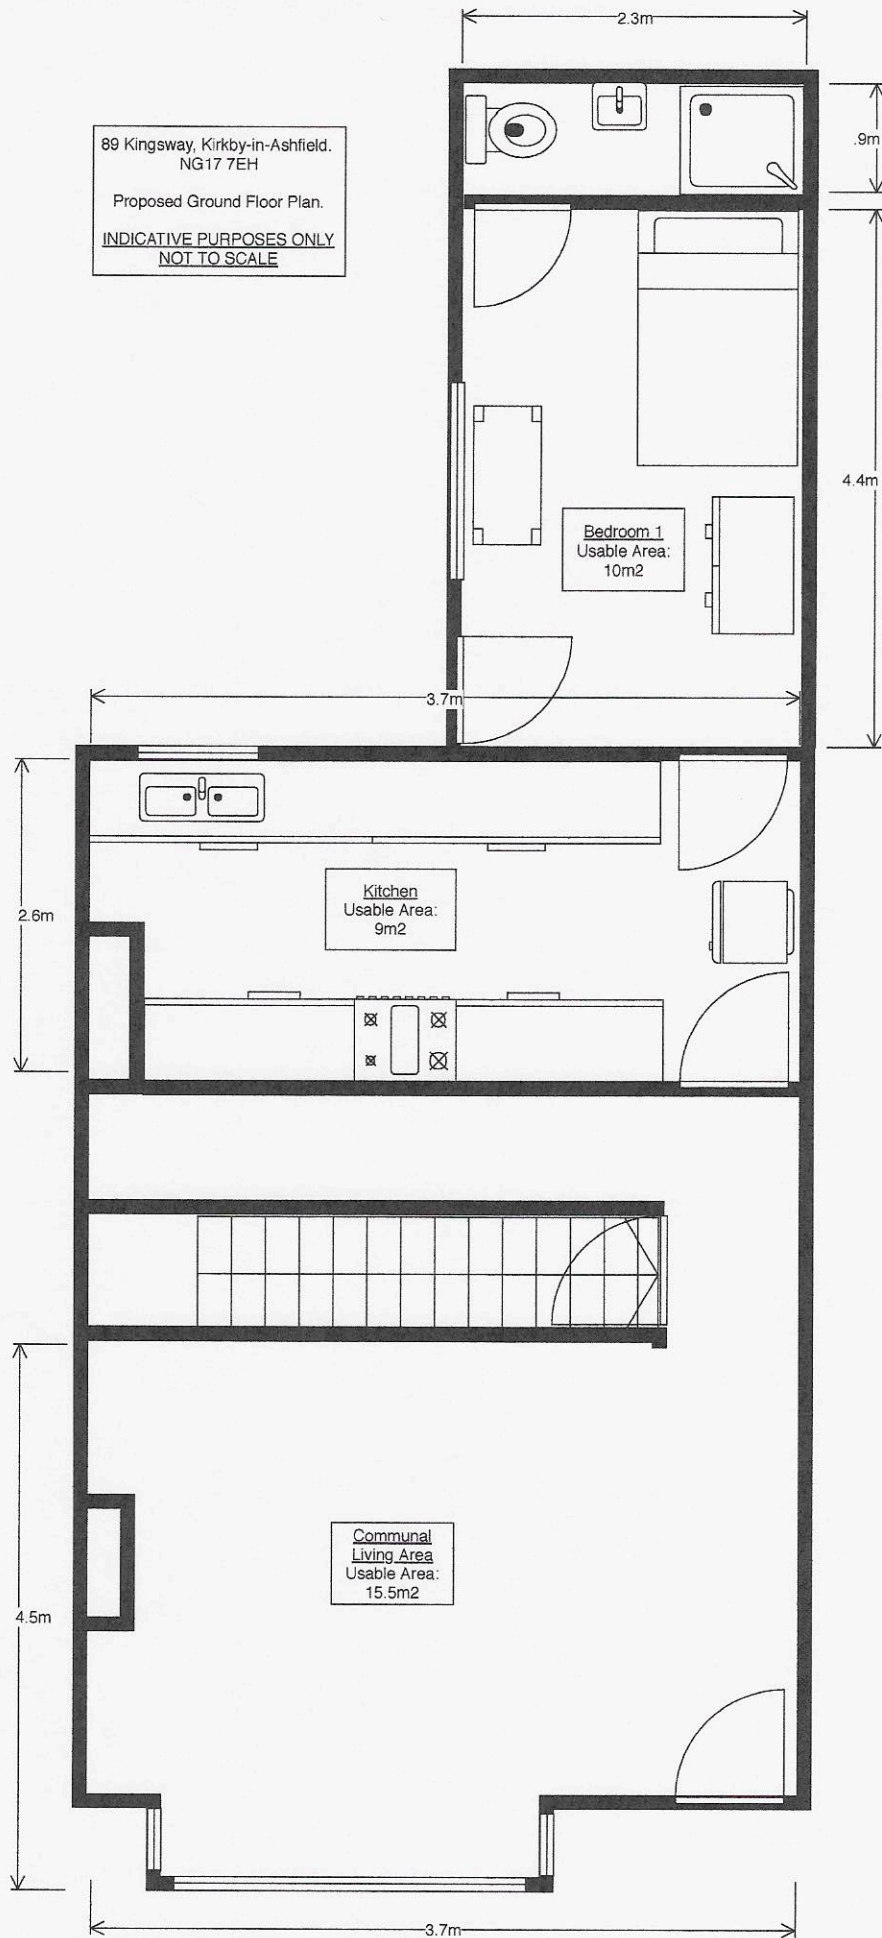

89 Kingsway, Kirkby-in-Ashfield.  
NG17 7EH

Proposed First Floor Plan.

INDICATIVE PURPOSES ONLY  
NOT TO SCALE



89 Kingsway, Kirkby-in-Ashfield.  
NG17 7EH

Proposed Second Floor Plan.

INDICATIVE PURPOSES ONLY  
NOT TO SCALE

