



Chesterfield, Spetisbury, Blandford Forum, Dorset, DT11 9DF





A charming three bedroom detached property set in TWO ACRES in the popular village of Spetisbury, ideal for a buyer with a horse.

Set within an expansive two-acre plot, this charming countryside home offers a rare blend of character, comfort, and space both inside and out.

The property unfolds across a thoughtfully arranged layout, where warm, welcoming interiors flow seamlessly from room to room. At its heart is a bright, modern kitchen with sleek white cabinetry and a central island, opening into a dining area that invites relaxed gatherings and everyday living.

A cozy lounge with a wood-burning stove adds a touch of traditional charm, while the upstairs bedrooms are light-filled and peaceful, with sloped ceilings and skylights enhancing the sense of retreat.

The bathroom is fresh and airy, with natural light pouring in through twin windows. Outside, the home is framed by a gravel driveway and a collection of useful outbuildings, all set against the backdrop of open fields and mature trees.


The true highlight, however, is the land itself — two acres of private, green space offering endless potential for gardening, recreation, or simply enjoying the tranquillity of rural life.



£800,000 Freehold

Chesterfield

Approximate Gross Internal Area
1916 sq ft - 178 sq m

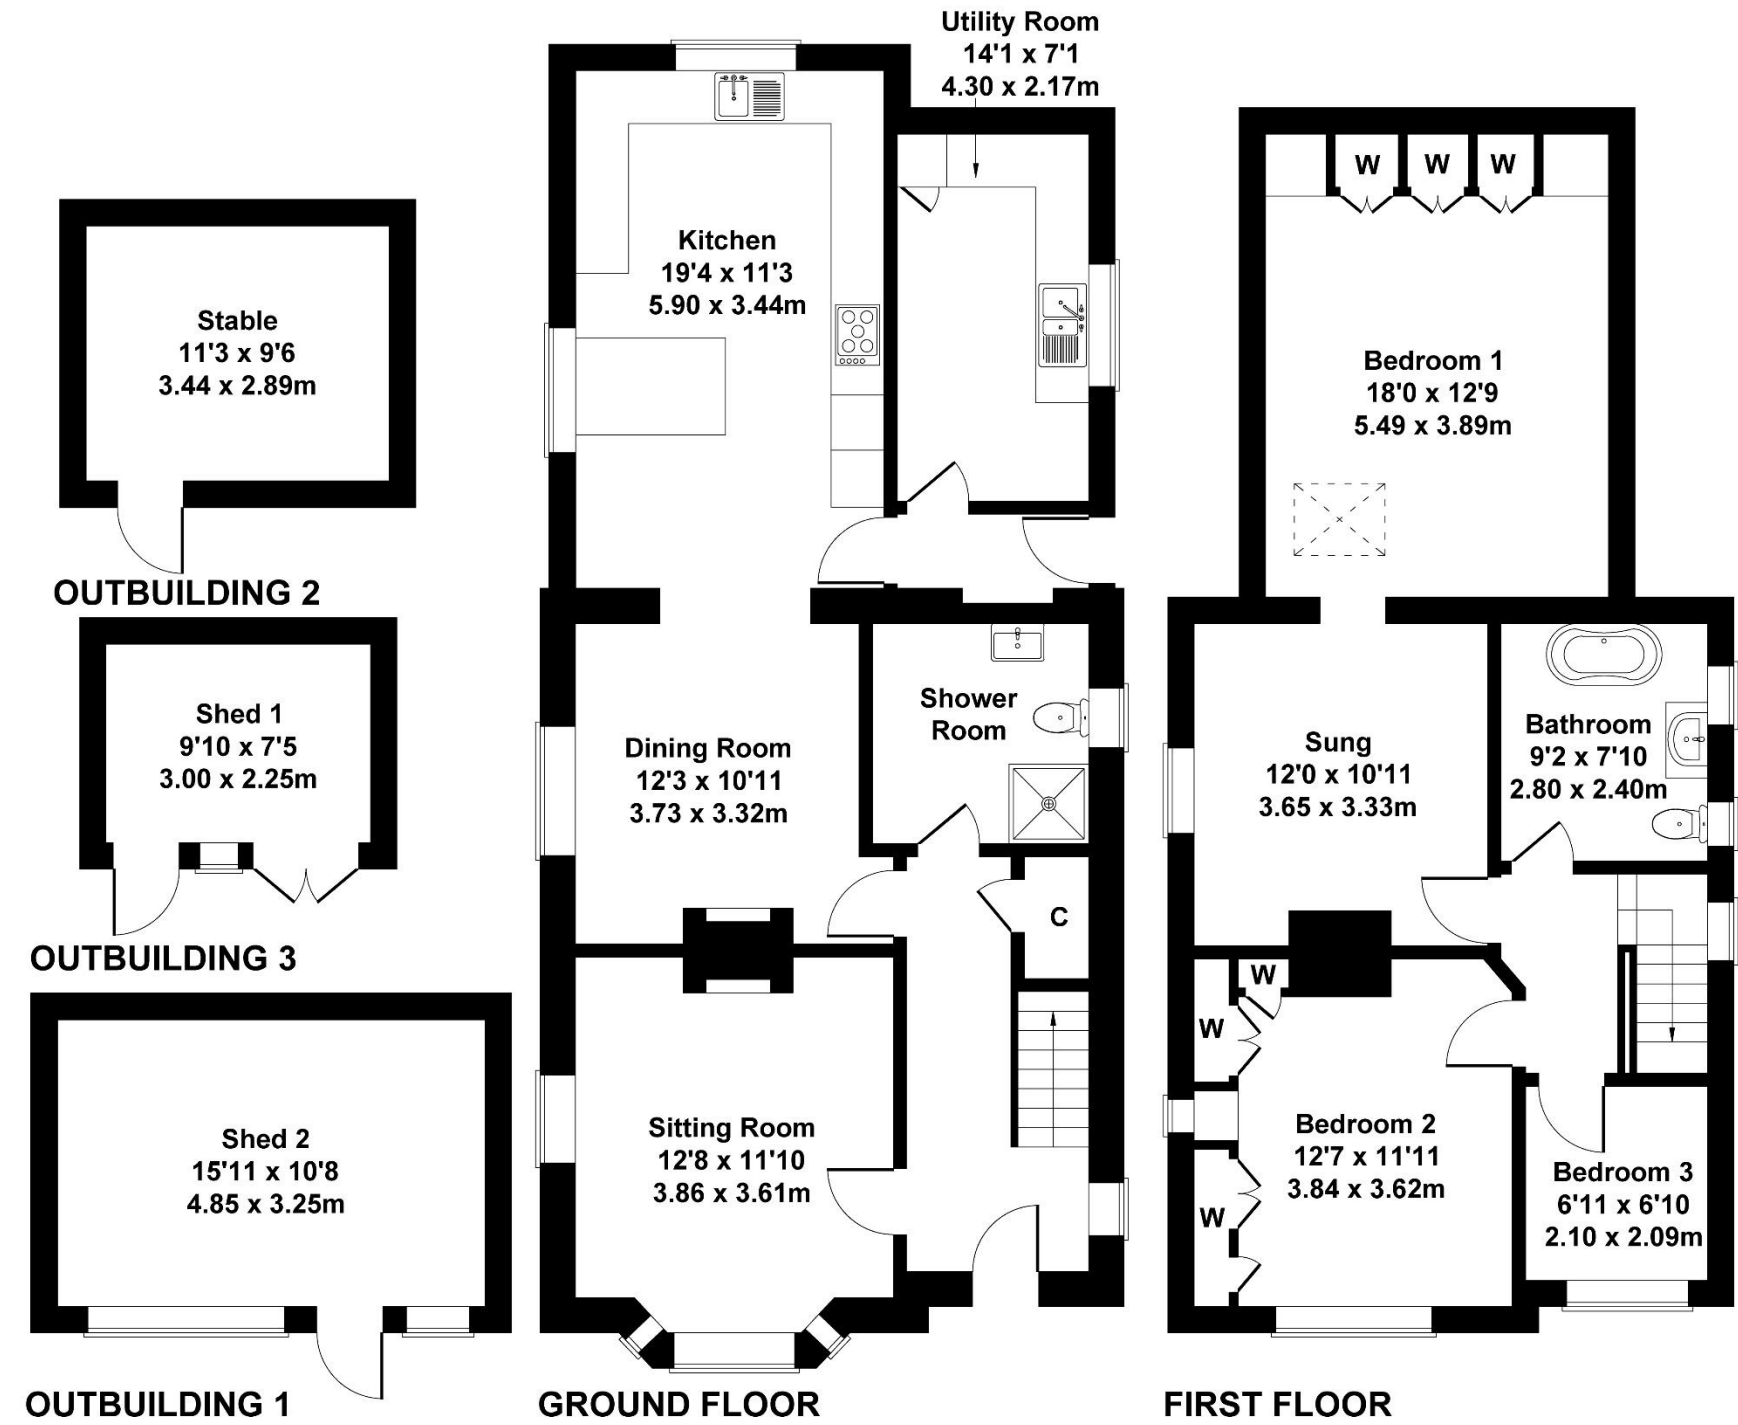

Not to Scale. Produced by The Plan Portal 2025
For Illustrative Purposes Only.