


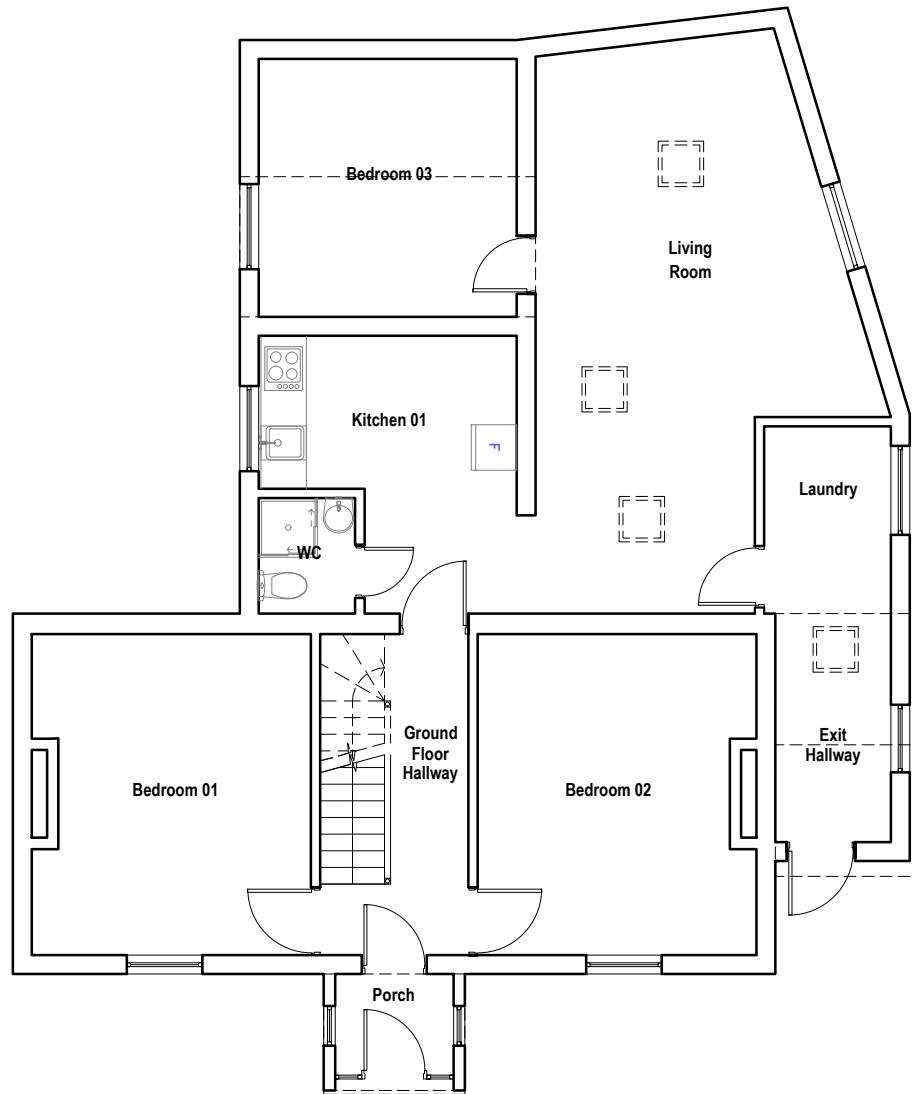

Existing Ground Floor
Scale 1:100

Kappa Planning Ltd

46-48 Ennersdale Road, London,
SE13 6JB
tel: 02080041662
www.kappa-planning.co.uk

CLIENT

Mr Lart

PROJECT

98 East Hill, Dartford, Kent, DA1 1SB

JOB TITLE

Dropped Curb Application

DRAWING

EXISTING PLAN

DRAWN BY

EO

CHECKED BY

GP

REVISION

DATE

06.01.25

SCALE

1:100 @ A4

RELEASE

01

PROJECT

773

DRAWING

02