

PLEASE NOTE: Confirmation of sizes must be performed onsite prior to manufacture or construction of items using these dimensions. © Copyright Technical Detail 2017			
0	2m	4m	8m
1:100	)		

COMMUNAL AREAS/ACCESS

PARKING AREAS

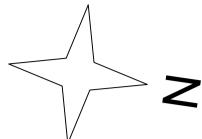

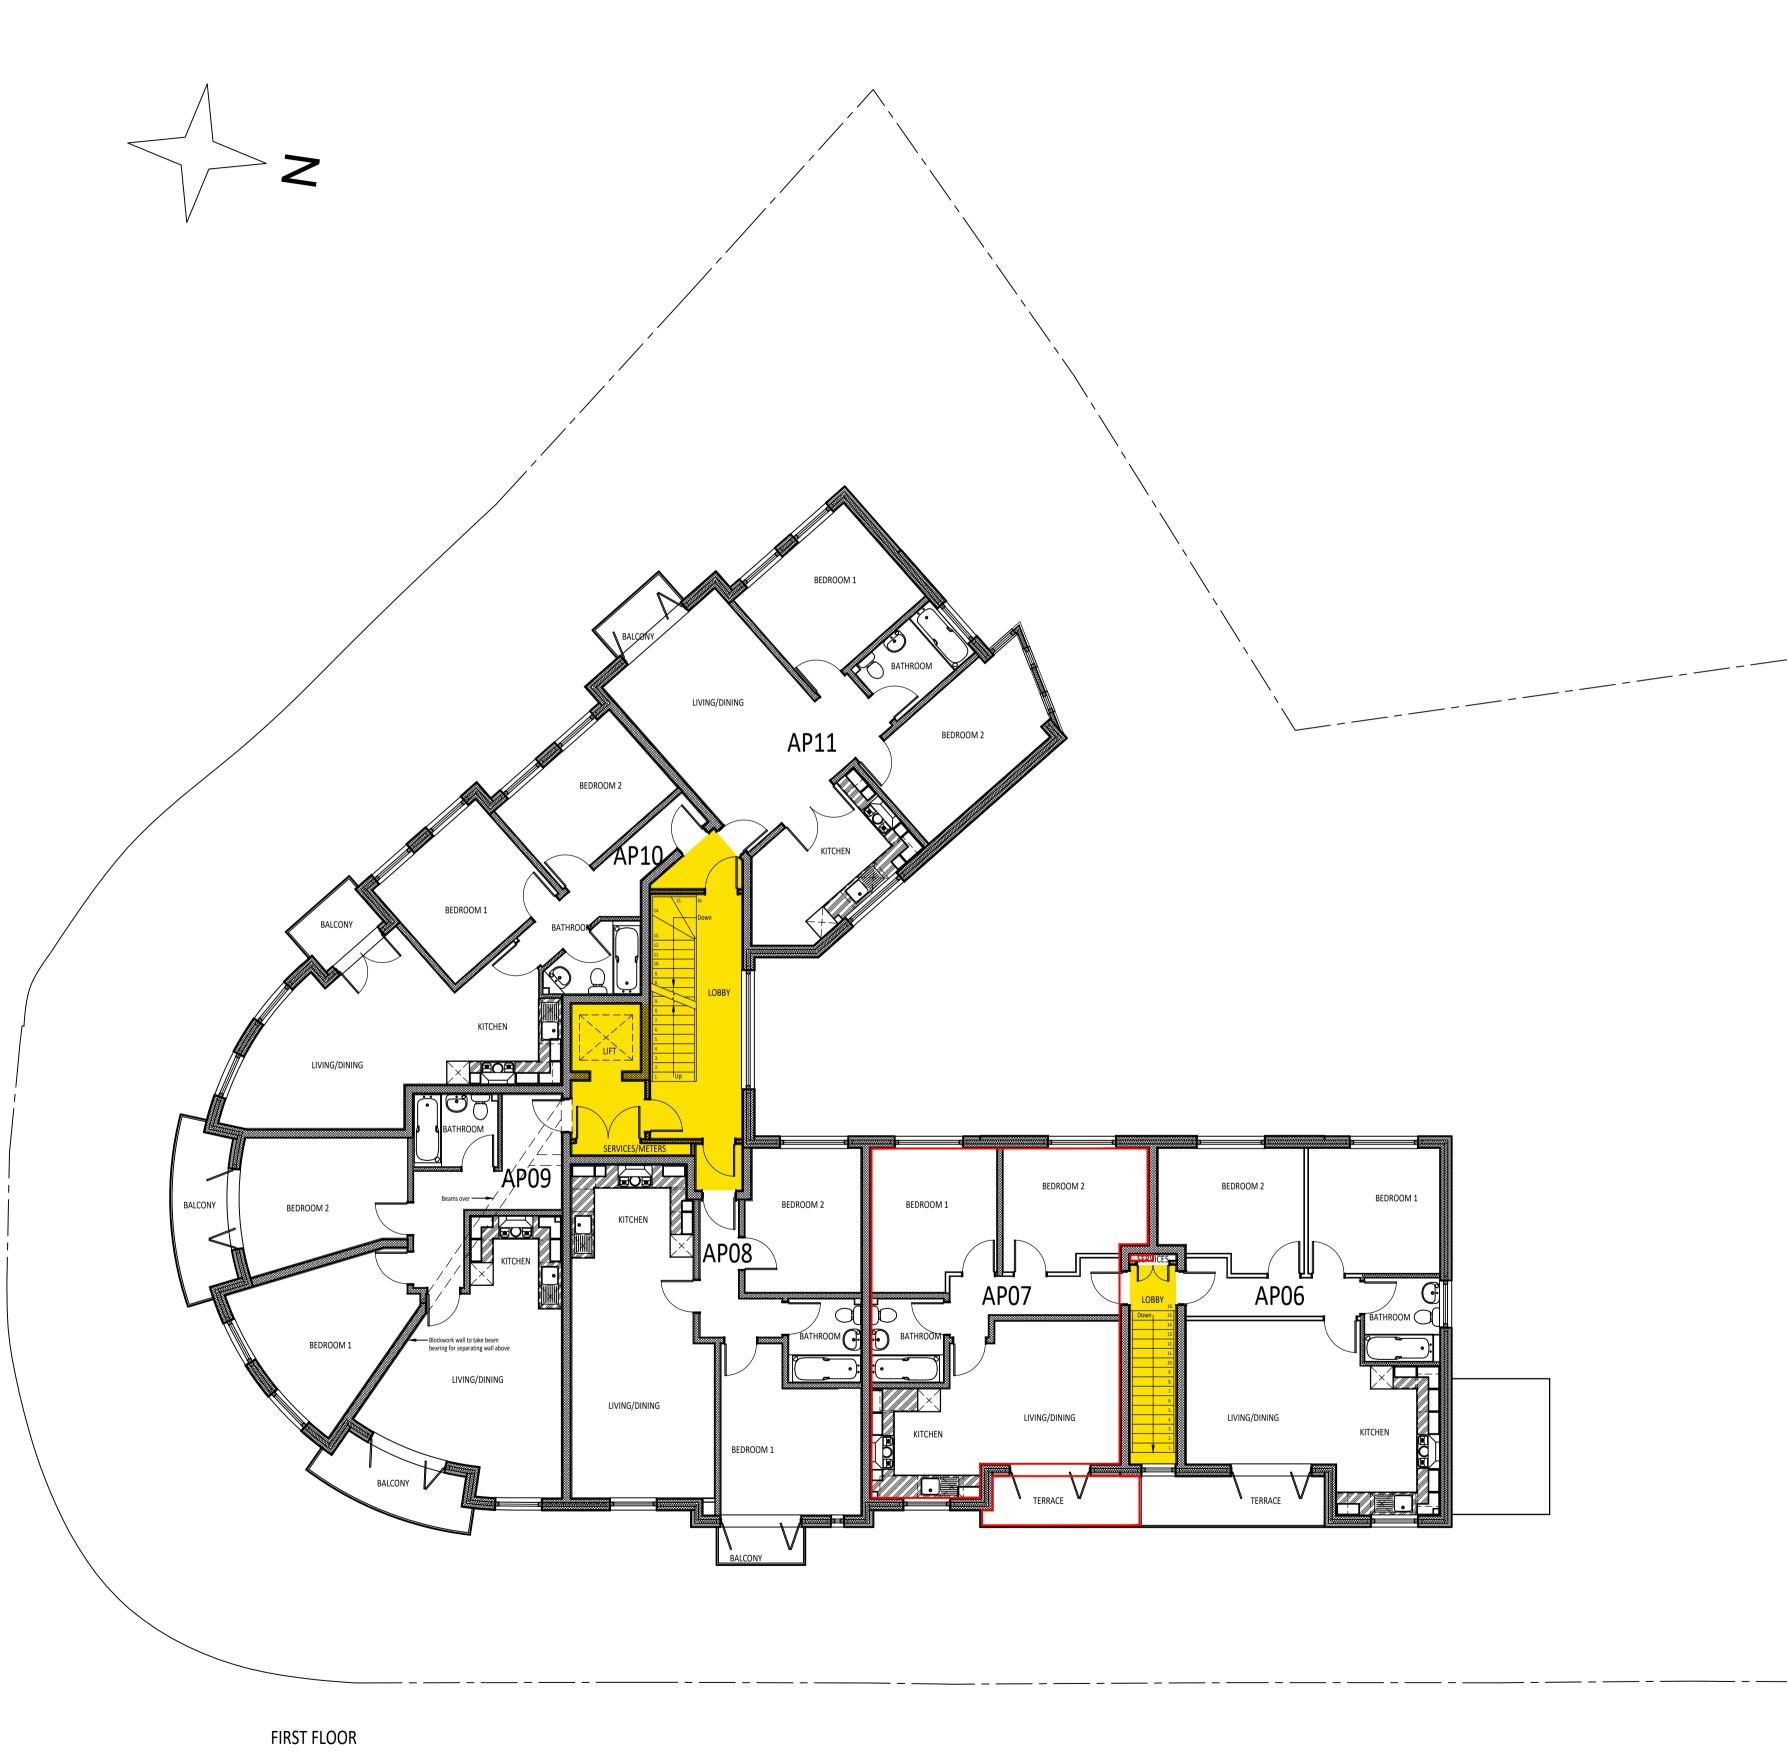

PLAN (scale 1:100)



-

-