

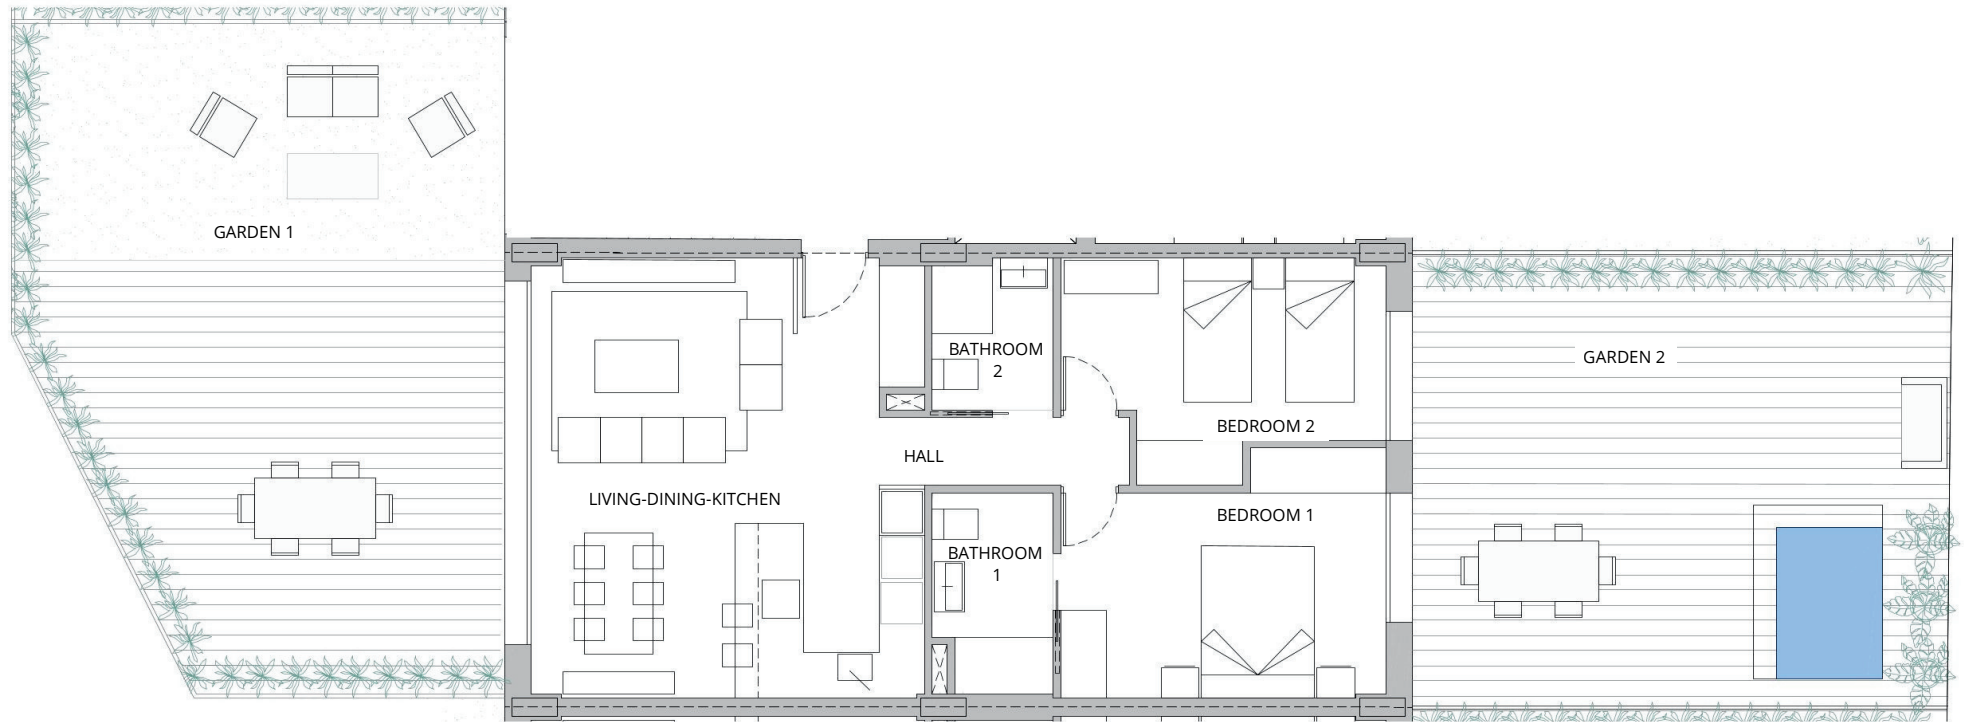


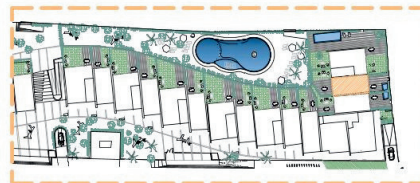

BLOCK A GROUND FLOOR UNIT 02


Ut.	Area	net	built
m ²	Living-Dining-Kitchen	29.17	
m ²	Hallway	2.97	
m ²	Bedroom 1	12.67	
m ²	Bedroom 2	10.72	
m ²	Bathroom 1	4.02	
m ²	Bathroom 2	3.12	
m²	Total Interior Area	62.67	73.35
m ²	Garden 1	51.43	52.39
m ²	Garden 2	41.96	42.55
m ²	Total Garden Area	93.39	94.94
m²	Total Dwelling Area	156.06	168.29
m ²	Total Area incl. CCAA		186.84

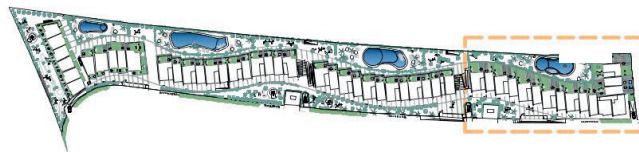

Scale Bar: 1/100



0 1 2 3 4 5 Meters

The dimensions and areas provided herein are approximate and may be subject to modification during the drafting of the basic and detailed design phases.

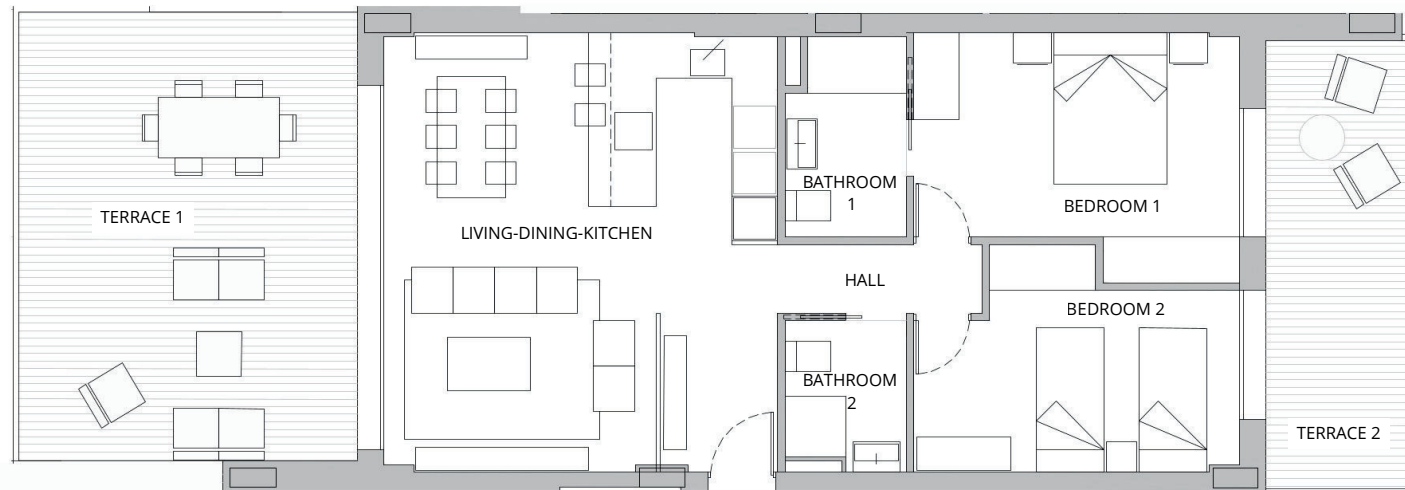

BLOCK D FIRST FLOOR UNIT 03




Ut.	Area	net	built
m ²	Living-Dining-Kitchen	29.87	
m ²	Hall	2.43	
m ²	Bedroom 1	12.67	
m ²	Bedroom 2	10.72	
m ²	Bathroom 1	4.02	
m ²	Bathroom 2	3.04	
m²	Total Interior Area	62.72	74.05
m ²	Terrace 1	26.46	27.30
m ²	Terrace 2	11.37	12.00
m ²	Total Terrace Area	37.83	39.30
m²	Total Dwelling Area	100.55	113.55
m ²	Total Area incl. CCAA		132.08

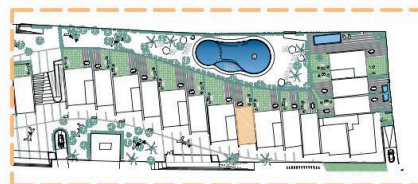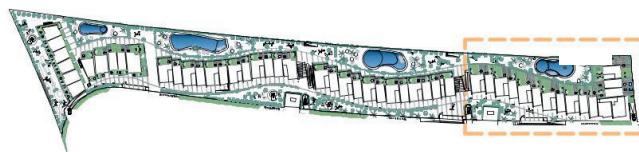

Scale Bar: 1/100

0 1 2 3 4 5 Meters

The dimensions and areas provided herein are approximate and may be subject to modification during the drafting of the basic and detailed design phases.

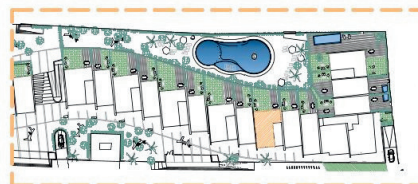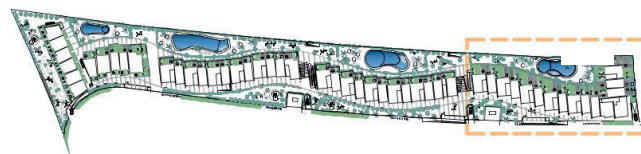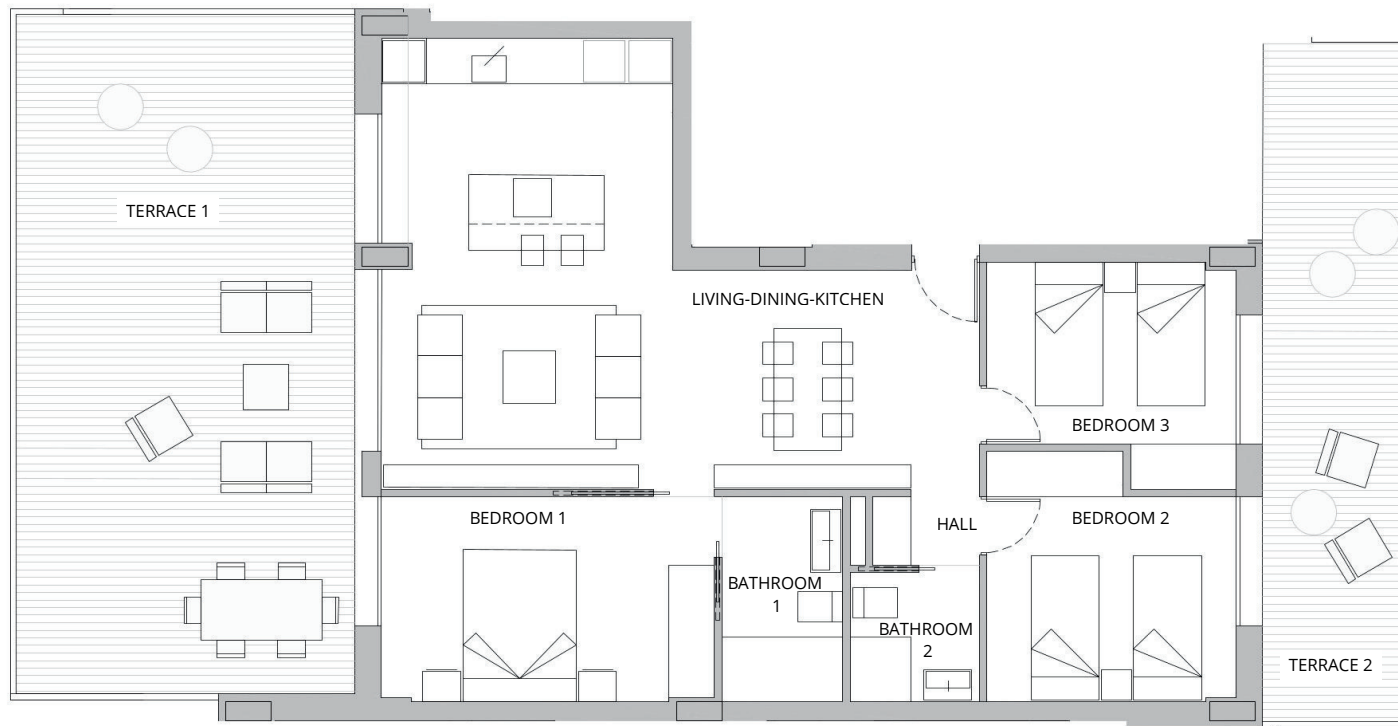


Scale Bar: 1/100

0 1 2 3 4 5 Meters



The dimensions and areas provided herein are approximate and may be subject to modification during the drafting of the basic and detailed design phases.

BLOCK C FRIST FLOOR UNIT 04

Ut.	Area	net	built
m ²	Living-Dining-Kitchen	34.90	
m ²	Hall	1.35	
m ²	Bedroom 1	11.83	
m ²	Bedroom 2	9.97	
m ²	Bedroom 3	8.72	
m ²	Bathroom 1	4.32	
m ²	Bathroom 2	2.89	
m ²	Total Interior Area	73.98	87.17
m ²	Terrace 1	40.09	41.17
m ²	Terrace 2	17.65	18.10
m ²	Total Terrace Area	57.74	59.27
m ²	Total Dwelling Area	131.72	146.44
m ²	Total Area incl. CCAA		168.49

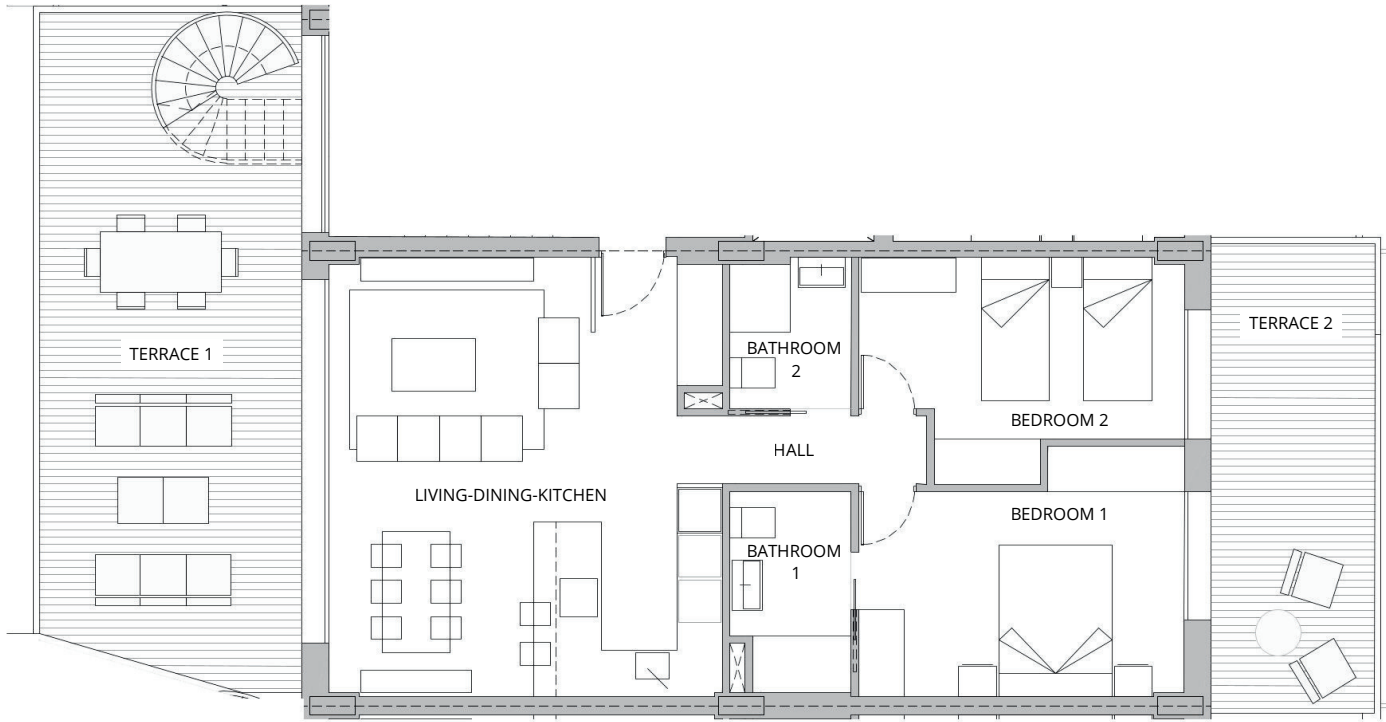

s: 1/200
0 1 2 3 4 5 Meters

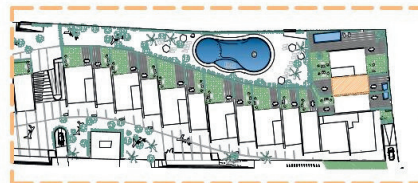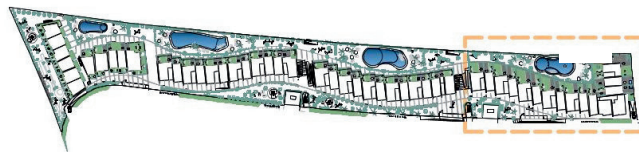



Scale Bar: 1/100

0 1 2 3 4 5 Meters

The dimensions and areas provided herein are approximate and may be subject to modification during the drafting of the basic and detailed design phases.

BLOCK A PENTHOUSE UNIT 08

Ut.	Area	net	built
m ²	Living-Dining-Kitchen	29.17	
m ²	Hallway	2.97	
m ²	Bedroom 1	12.67	
m ²	Bedroom 2	10.72	
m ²	Bathroom 1	4.02	
m ²	Bathroom 2	3.12	
m²	Total Interior Area	62.67	73.35
m ²	Terrace 1	30.09	31.18
m ²	Terrace 2	13.44	14.30
m ²	Solarium	70.31	74.99
m ²	Total Terrace Area	113.84	120.47
m²	Total Dwelling Area	176.51	193.82
m ²	Total Area incl. CCAA		212.37

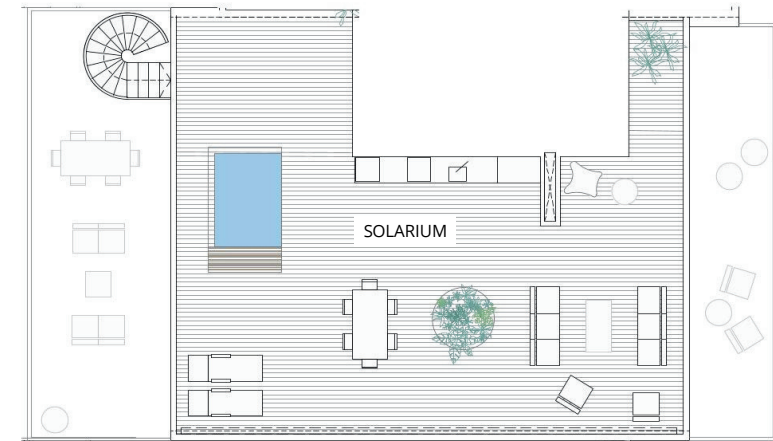
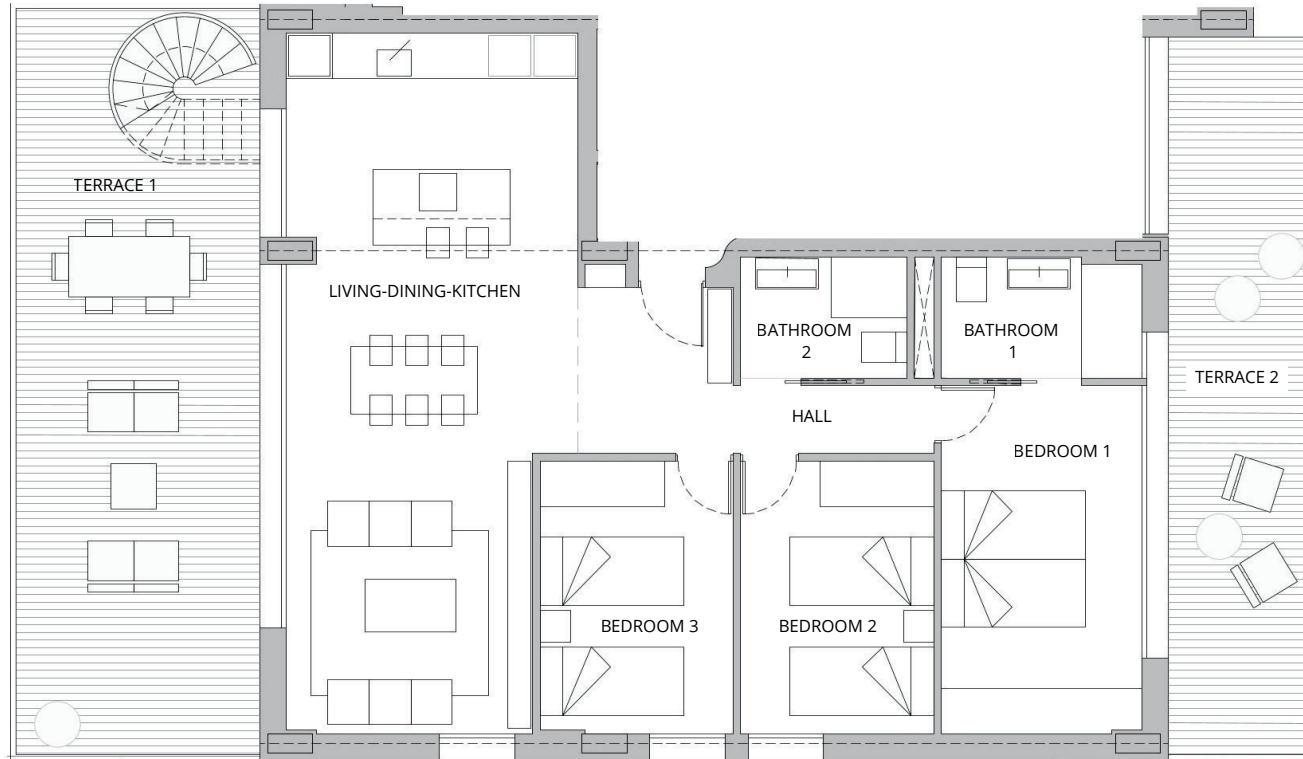


TERRACE SOLARIUM

s: 1/175
0 1 2 3 4 5 Meters

BLOCK G PENTHOUSE UNIT 08

Ut.	Area	net	built
m ²	Living-Dining-Kitchen	37.74	
m ²	Hall	2.38	
m ²	Bedroom 1	12.17	
m ²	Bedroom 2	9.18	
m ²	Bedroom 3	9.12	
m ²	Bathroom 1	4.16	
m ²	Bathroom 2	3.52	
m²	Total Interior Area	78.27	95.36
m ²	Terrace 1	31.70	33.00
m ²	Terrace 2	18.18	19.10
m ²	Solarium	91.36	97.14
m ²	Total Terrace Area	141.24	149.24
m²	Total Dwelling Area	219.51	244.60
m ²	Total Area incl. CCAA		268.72

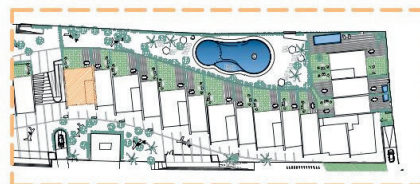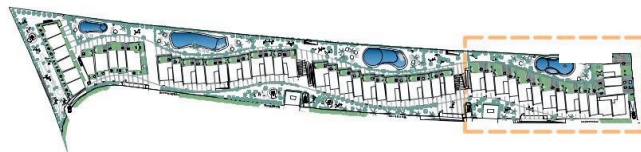

Scale Bar: 1/100

0 1 2 3 4 5 Meters

The dimensions and areas provided herein are approximate and may be subject to modification during the drafting of the basic and detailed design phases.