


HARRINGTON STREET


PAGE 02 - EXISTING PLANS

PAGE 03 - PROPOSED PLANS_OPTION G


PAGE 04 - PRECEDENTS

PAGE 05 - PRECEDENTS

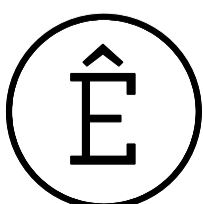


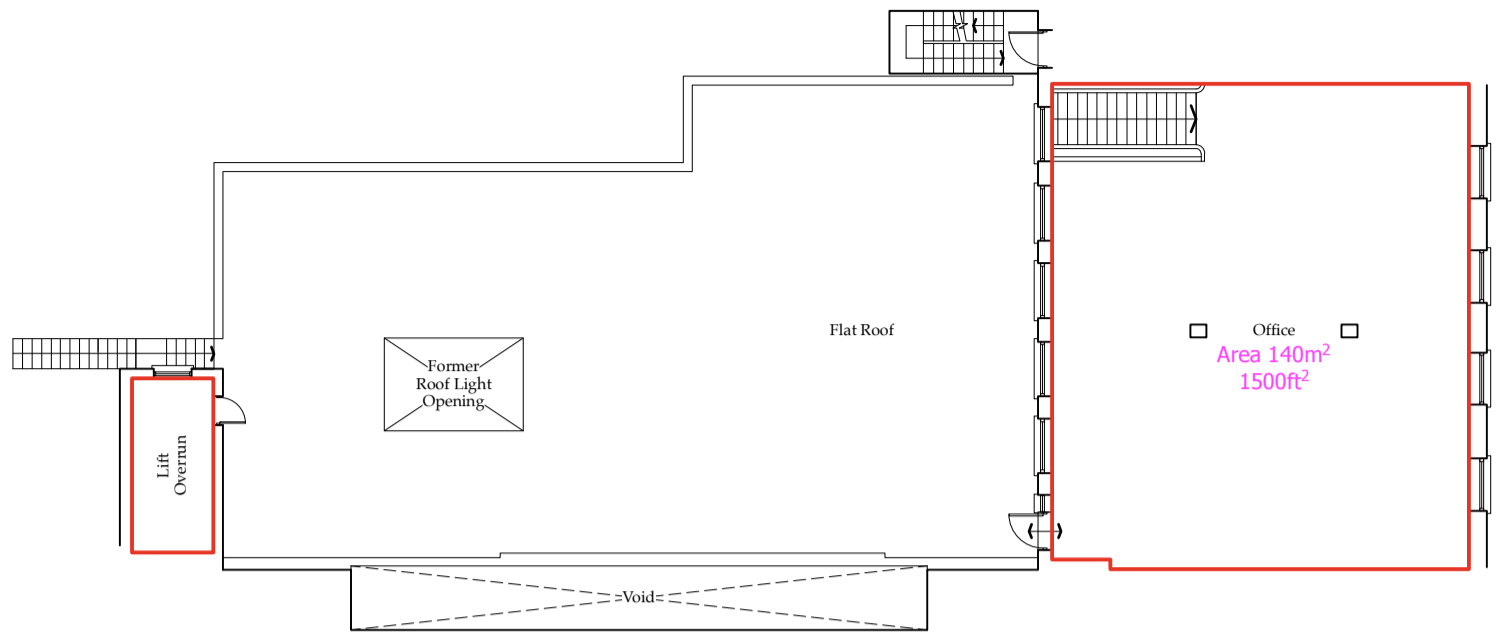


05 Third Floor 1:200

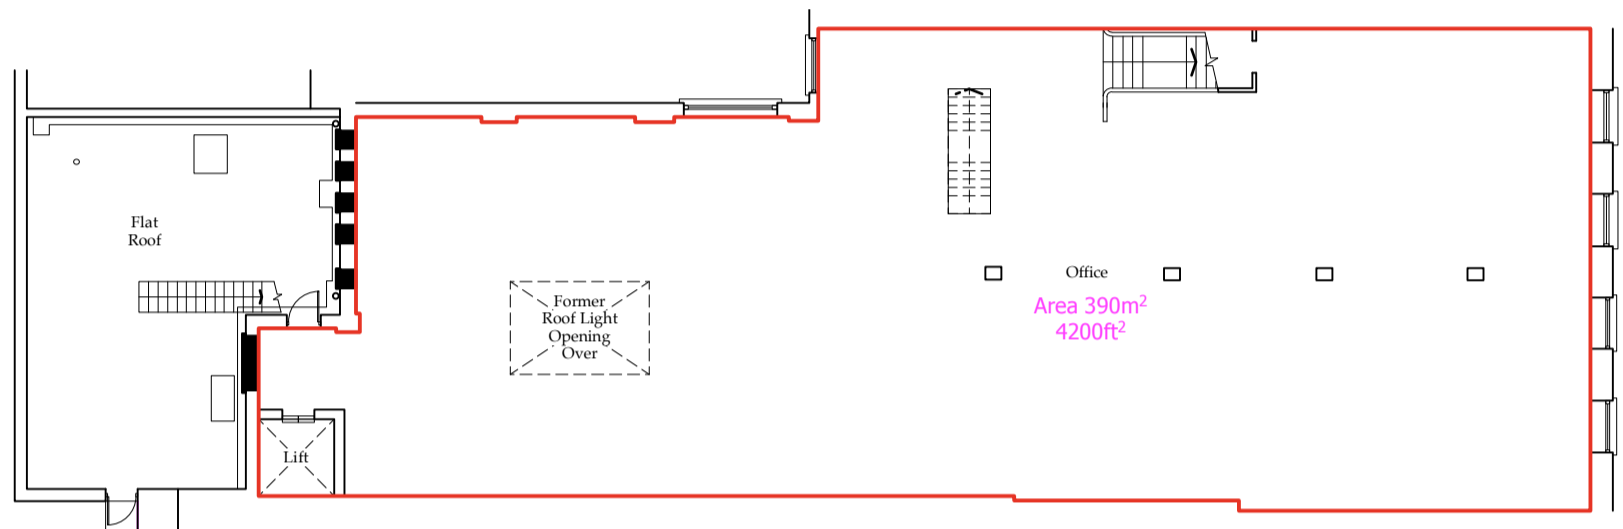


04 Second Floor 1:200

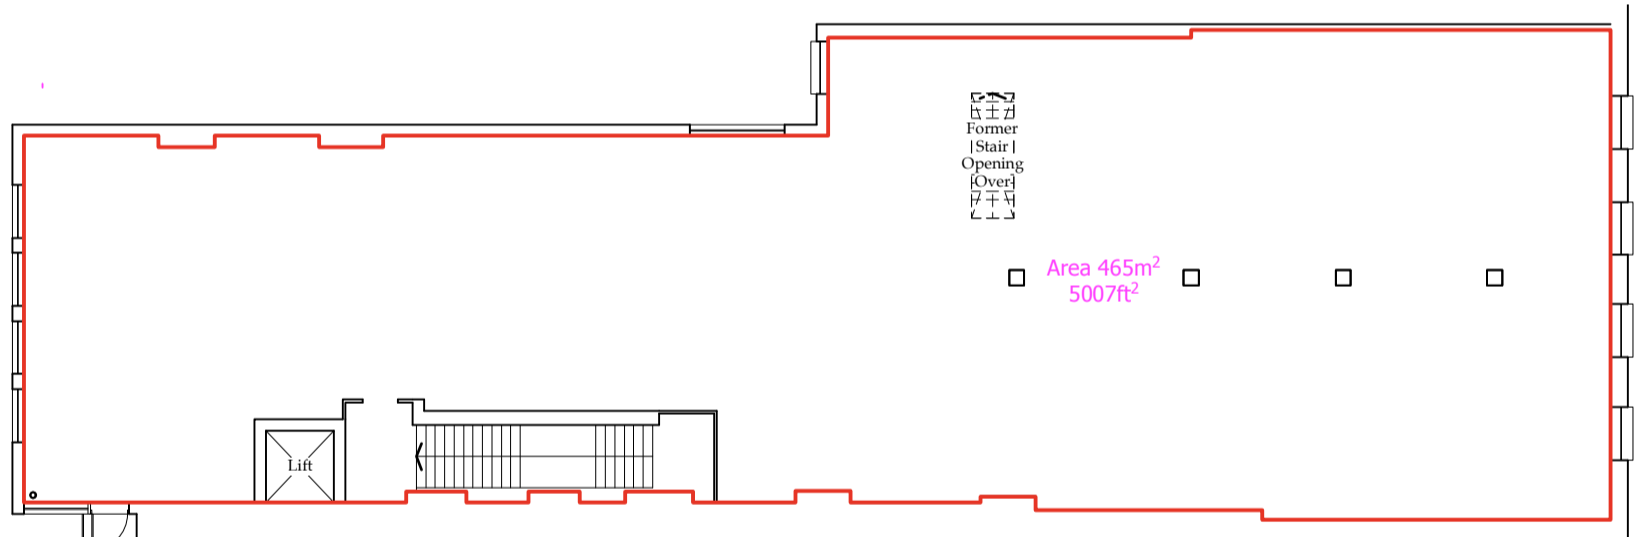


03 First Floor 1:200

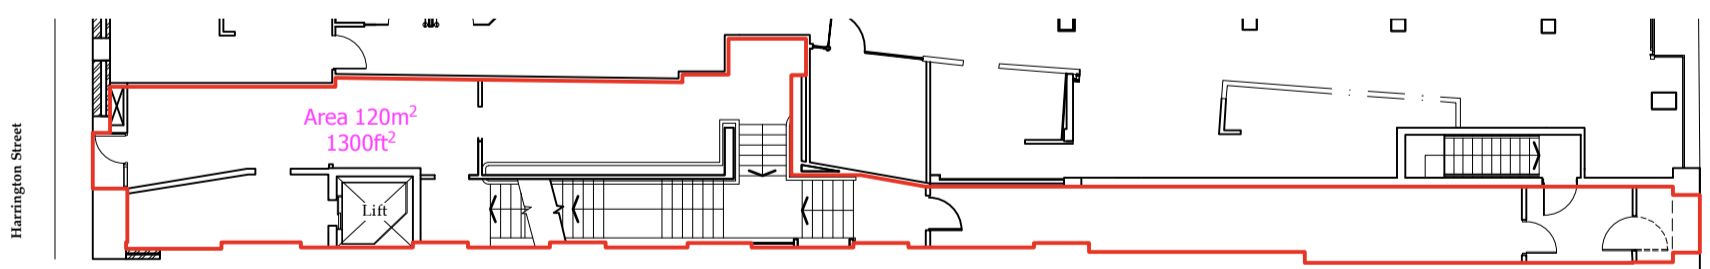


02 Ground Floor 1:200

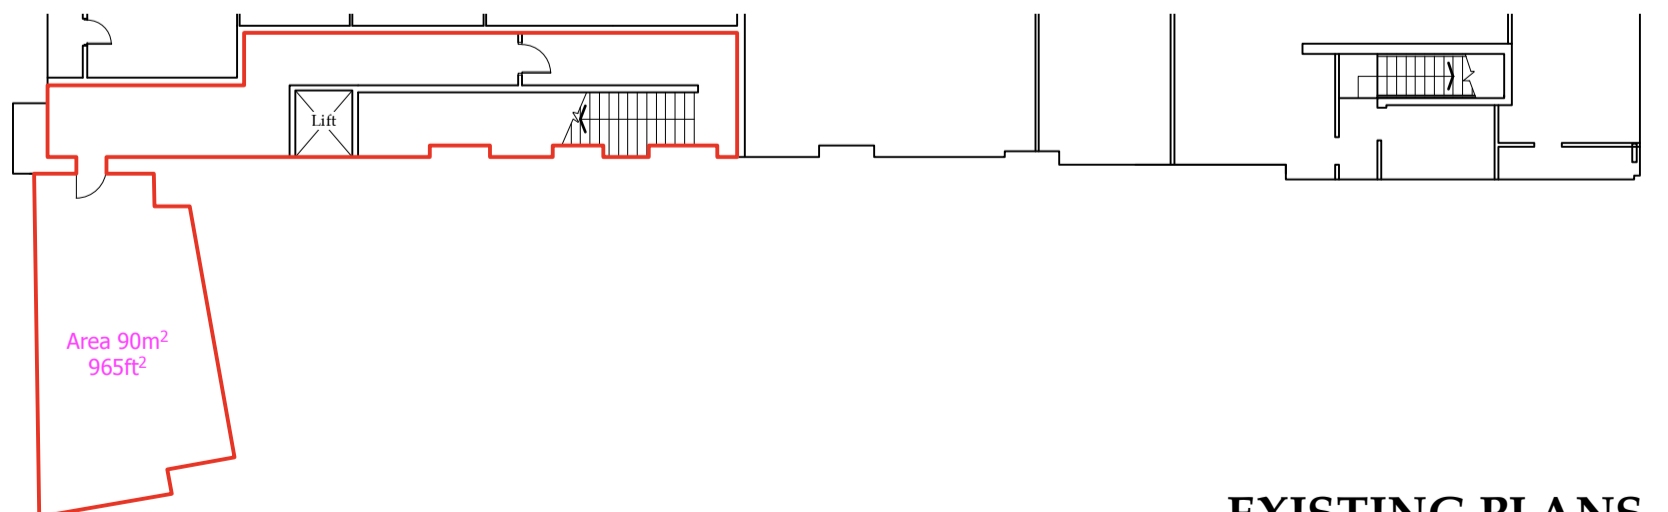


01 Basement 1:200

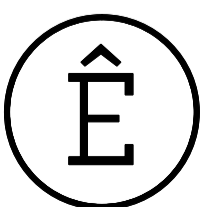


OPTION G - Revised Option

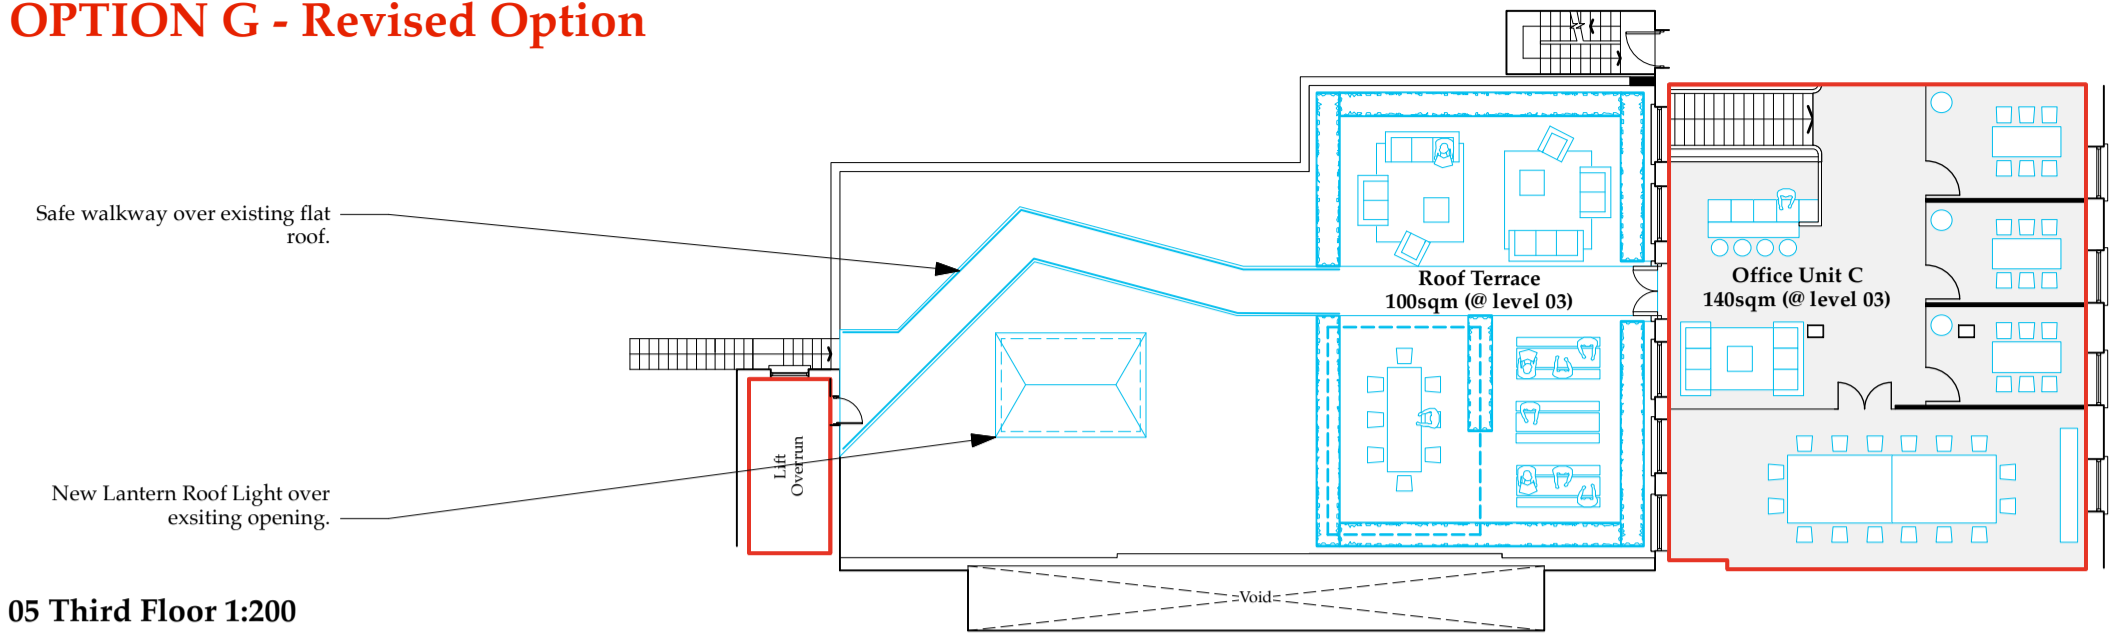


05 Third Floor 1:200

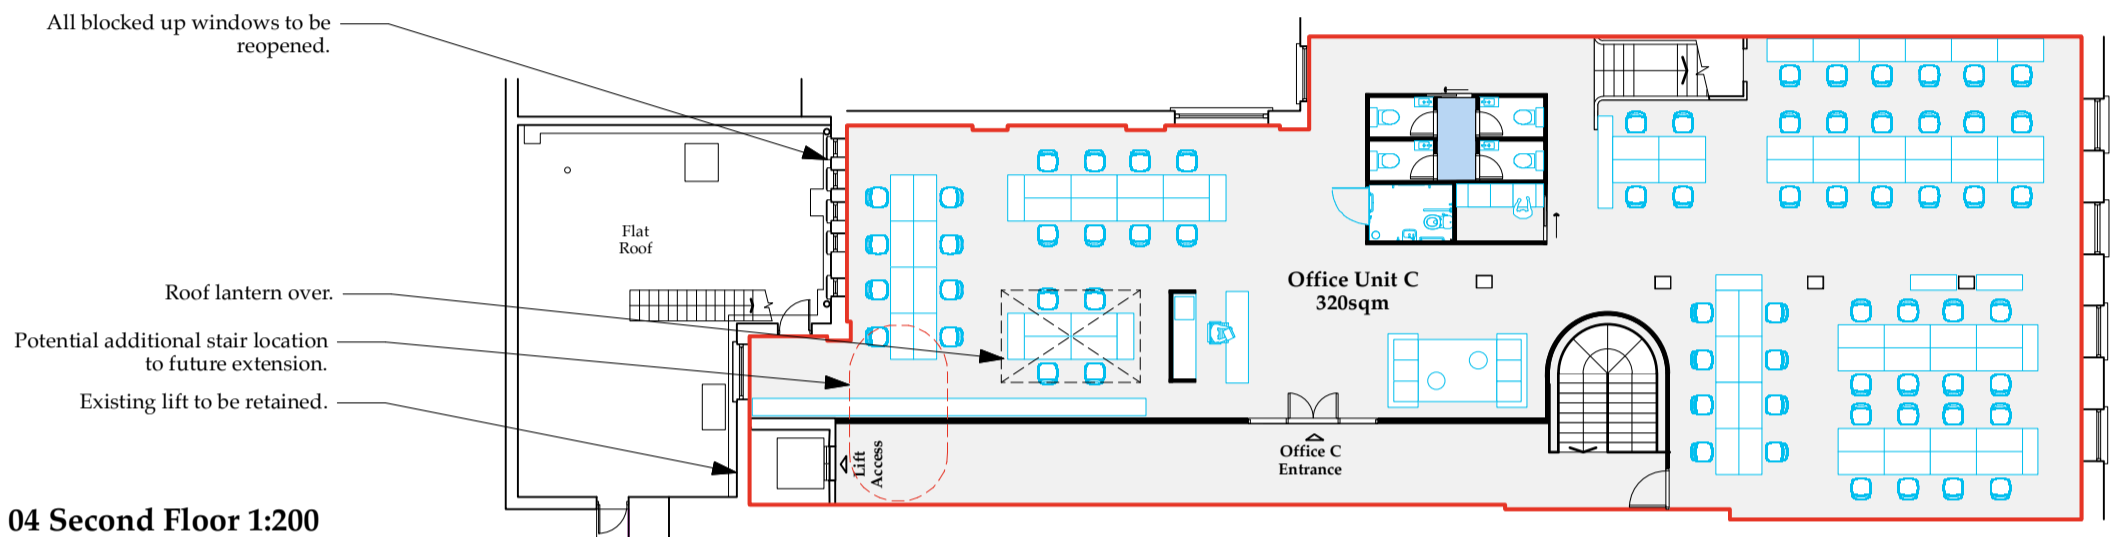


04 Second Floor 1:200

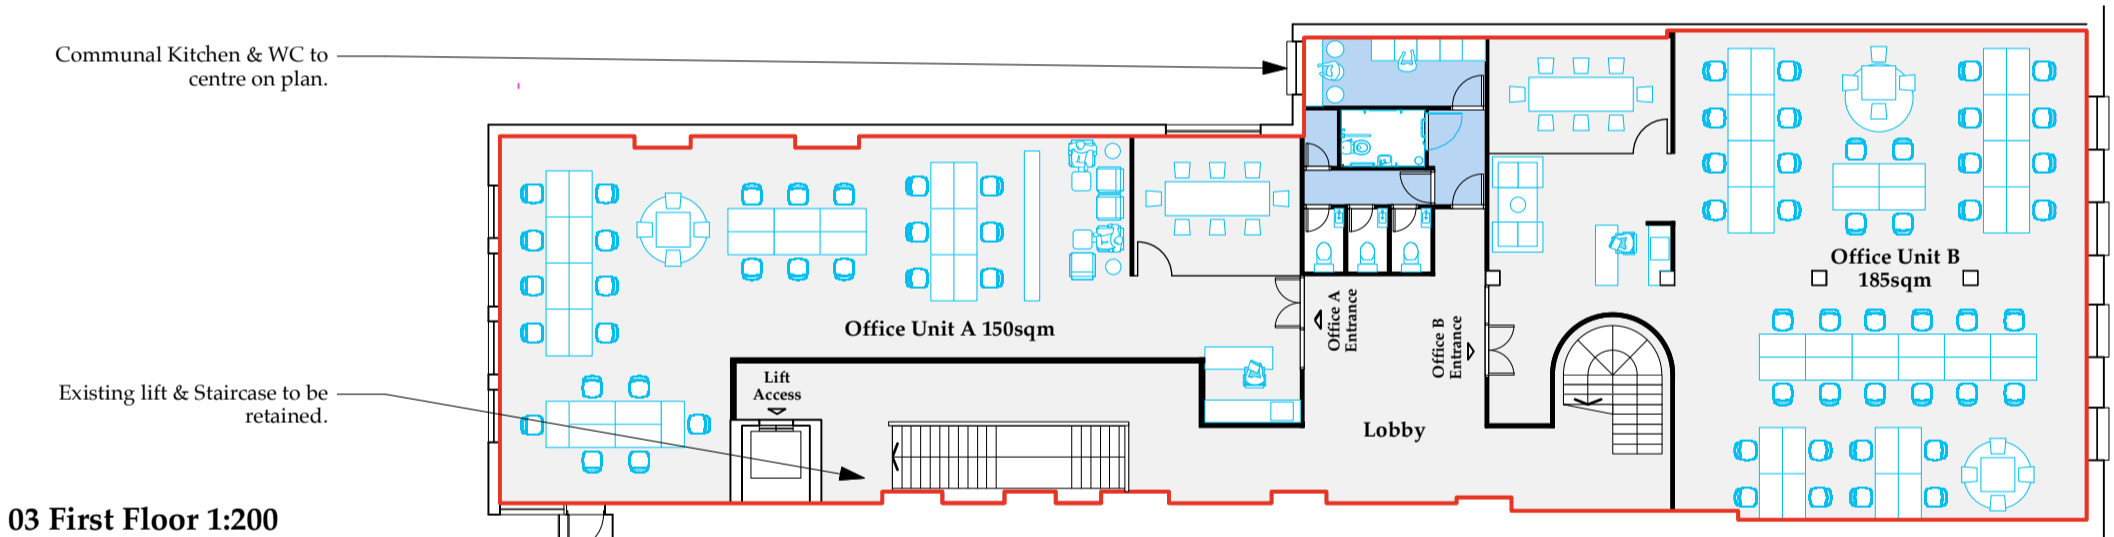


03 First Floor 1:200

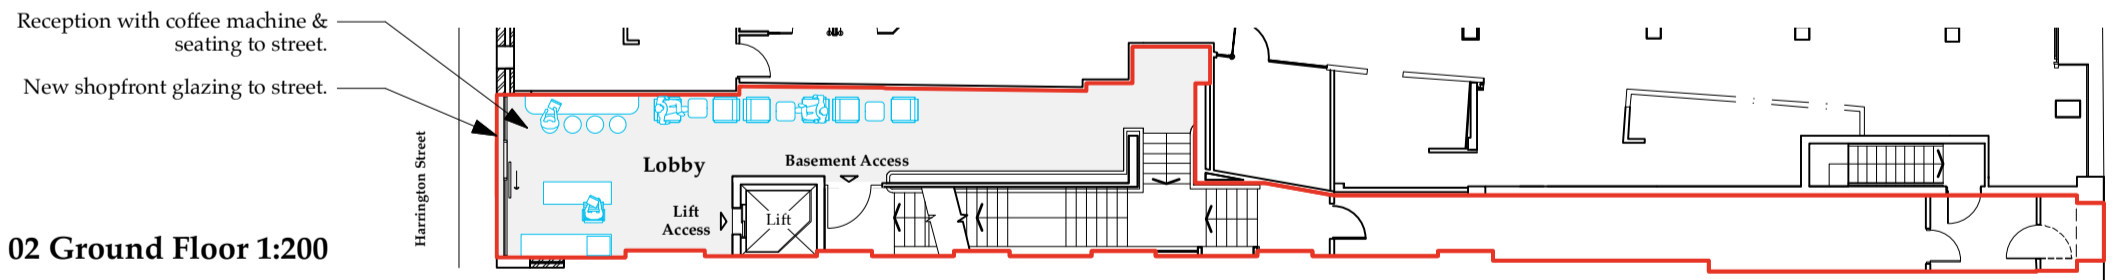

02 Ground Floor 1:200

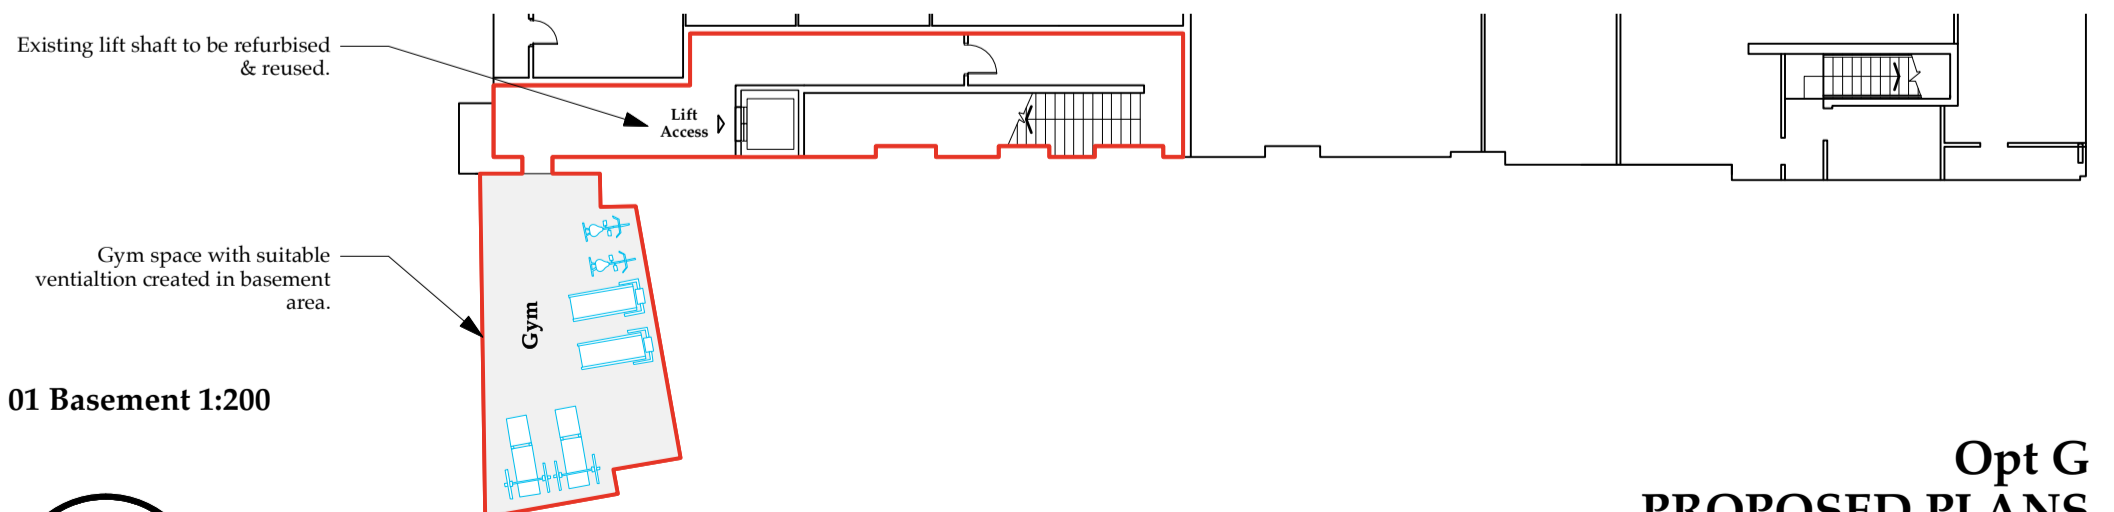

01 Basement 1:200

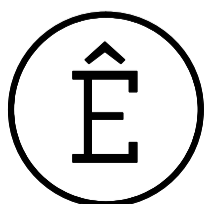





Streetscene /



Entrance Area

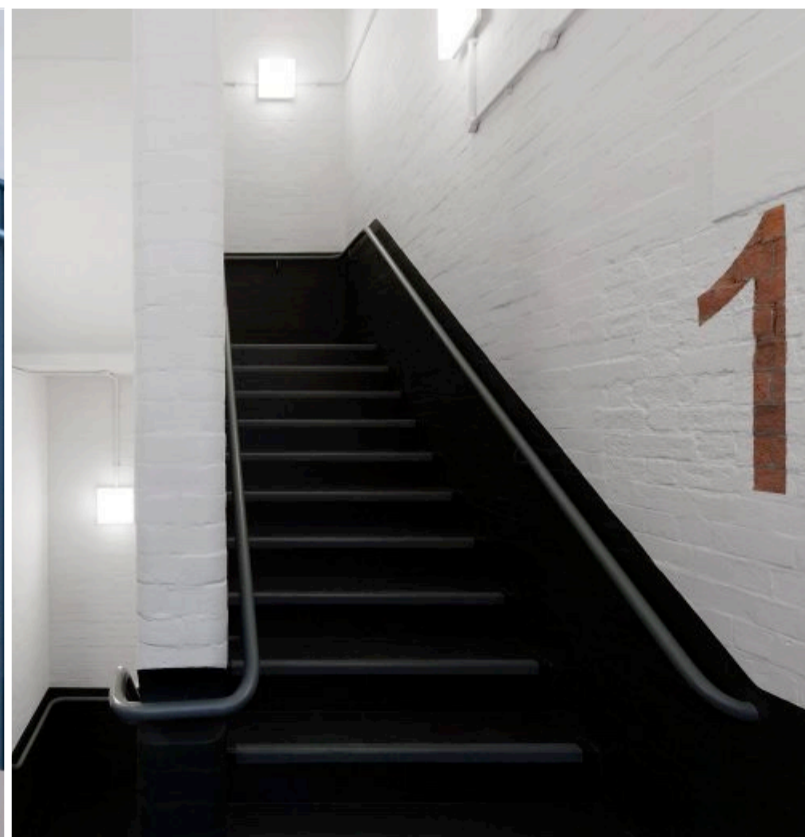

Circulation

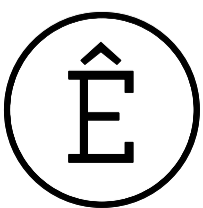




Office



Office

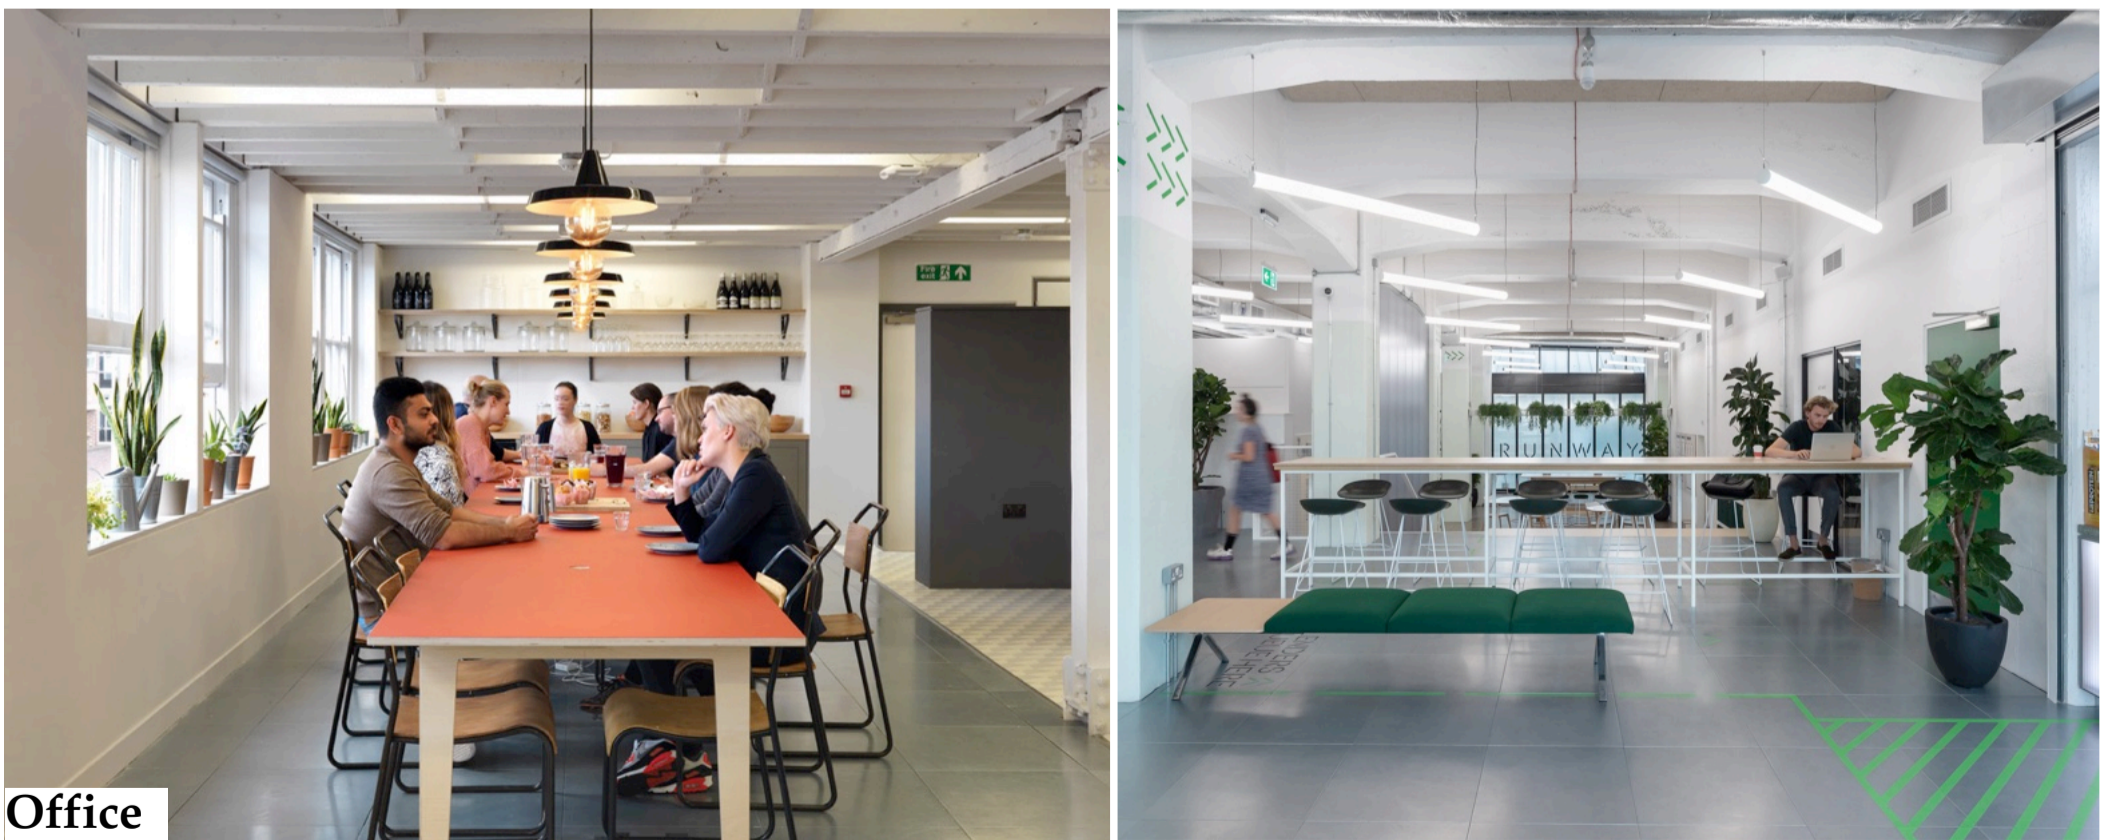

Office

