


Ground Floor

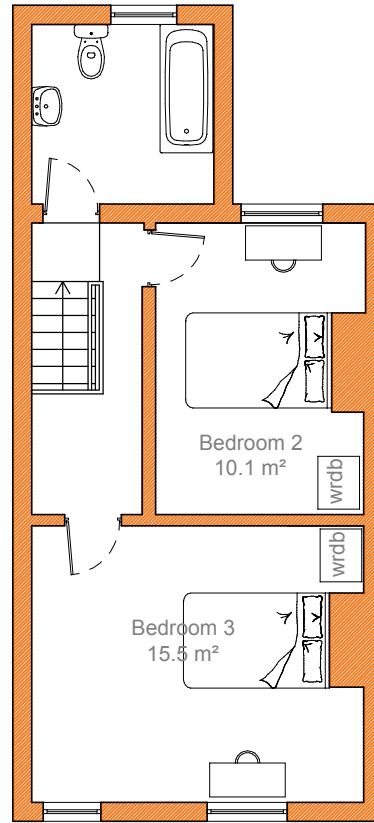

First Floor

REVISION / DESCRIPTION	DRAWN	CHECKED	DATE	PROJECT TITLE
				Mistoria Sales and Lettings
				PROJECT NUMBER 20140902
				DRAWING TITLE 7 Suffolk Street Lease Plan
				SCALE 1:100 on A4
				DATE 13/09/2014
				DRAWING No. (2-)A004
				REVISION
- GRANT ERSKINE ARCHITECTS SHALL HAVE NO RESPONSIBILITY FOR ANY USE MADE OF THIS DOCUMENT OTHER THAN FOR THAT WHICH IT WAS PREPARED AND ISSUED. - ALL DIMENSIONS SHOULD BE CHECKED ON SITE. - DO NOT SCALE FROM THIS DRAWING. - ANY DRAWING ERRORS OR DIVERGENCES SHOULD BE BROUGHT TO THE ATTENTION OF GRANT ERSKINE ARCHITECTS AT THE ADDRESS SHOWN BELOW.				

**MISTORIA**  
SALES & LETTINGS

**GRANT  
ERSKINE  
ARCHITECTS**

Suite 5, 3rd Floor  
61 Mosley Street  
Manchester  
M2 3HZ

07974 099796  
0161 236 9761

[gpe@granterskinearchitects.com](mailto:gpe@granterskinearchitects.com)  
[www.granterskinearchitects.com](http://www.granterskinearchitects.com)

Grant Erskine Architects Limited Reg. No. 07477118