
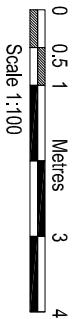
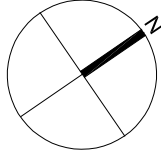


FLOOR AREAS

PLOT 1	1-BED	58 SQM
PLOT 2	1-BED	58 SQM
PLOT 3	2-BED	73 SQM

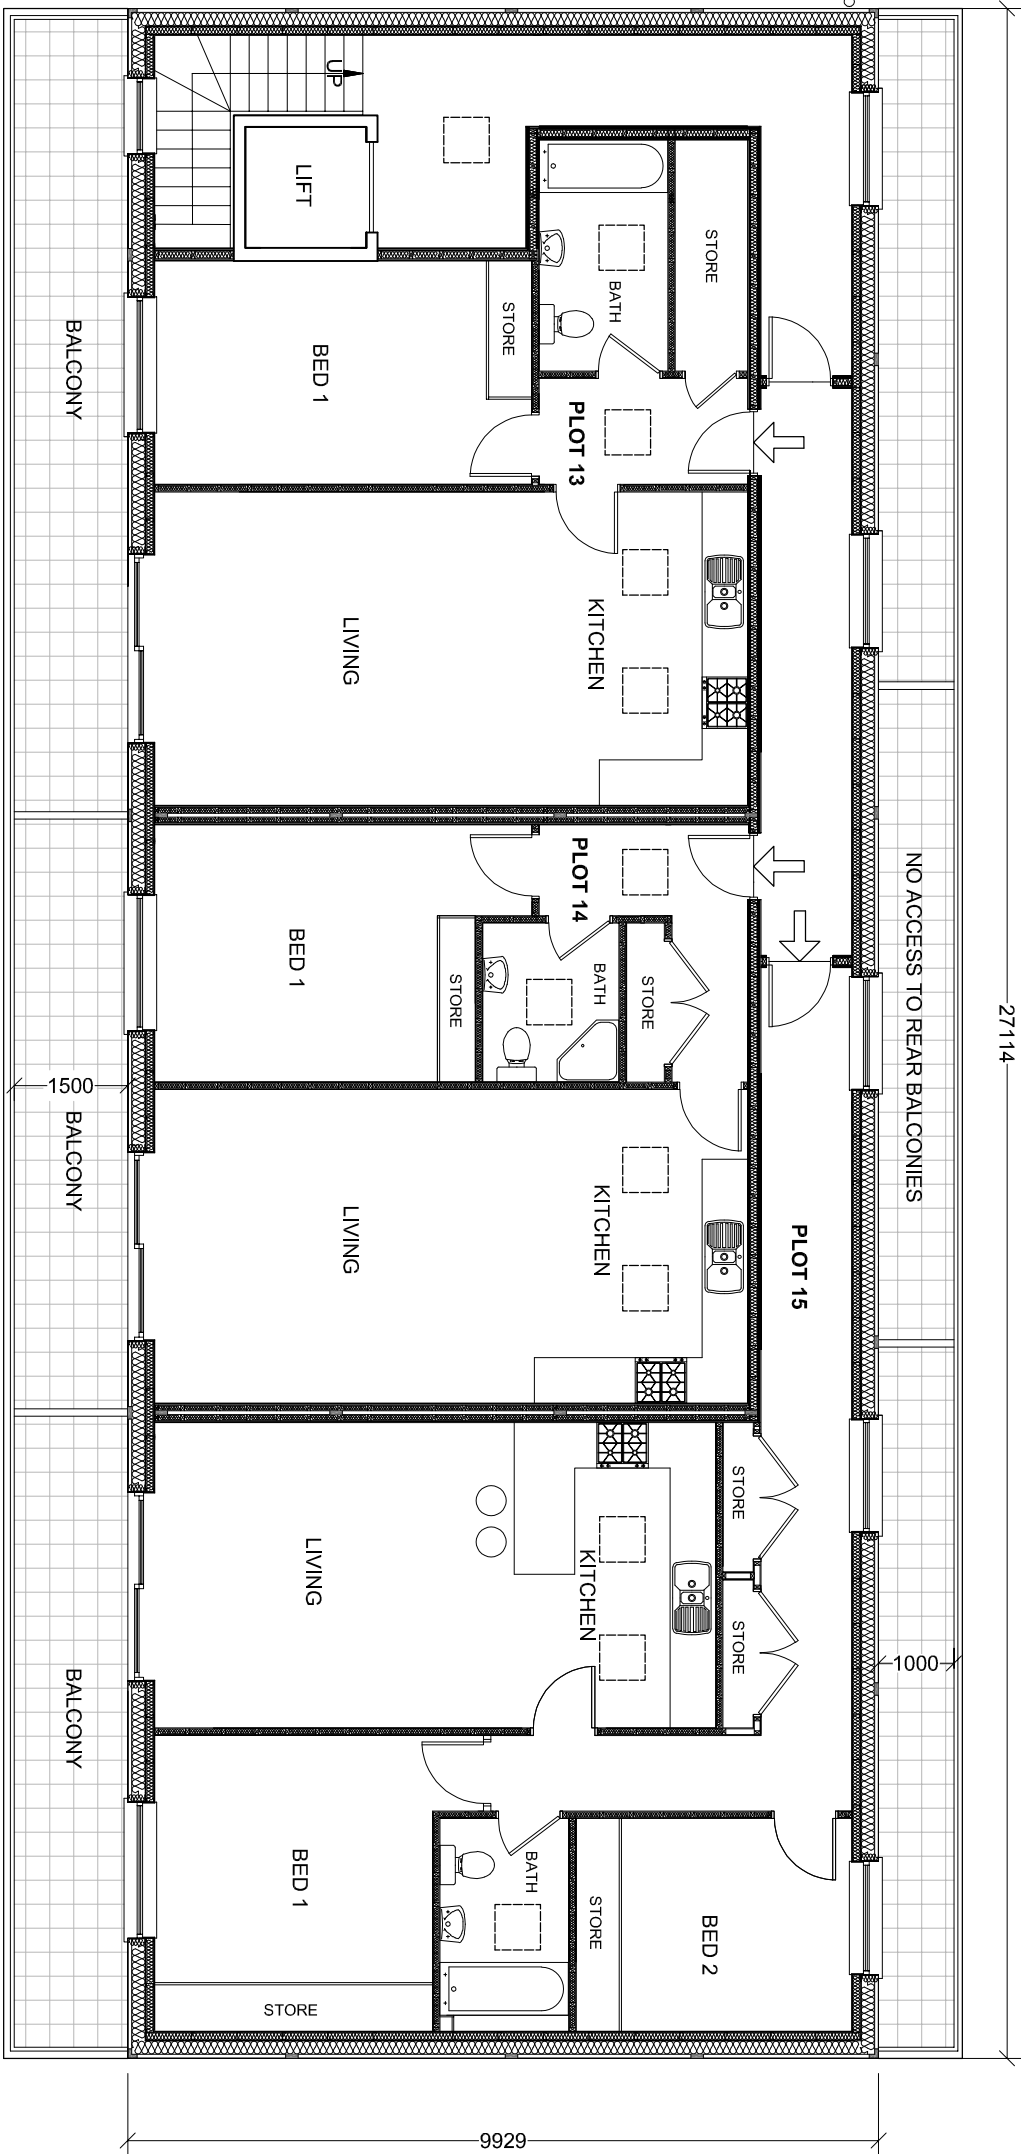

Scale 1:100

AMENDMENTS	DATE	REV.
------------	------	------

Dimensions, areas and levels where given are only approximate and subject to site survey.
All dimensions are to be rounded off to the nearest millimetre, unless otherwise stated.
The architect is not responsible for any errors or omissions in the drawings, specifications and any discrepancies or variations are to be notified to the architect before the building work commences. The drawings to carry the seal and stamp of the architect or his/her representative.



bernard murray design
chartered architect

WWW.BMURRAYDESIGN.CO.UK
78 BRIDGE ROAD, UXBRIDGE, MIDDLESEX UB8 3QW
TEL: 07988 477174 EMAIL: BMURRAYDESIGN@YAHOO.CO.UK

PROJECT
TRANSPORT HOUSE
HILLINGDON
UB10 0LY

CLIENT
MR CM CHAYA

DRAWING
PROPOSED SECOND FLOOR

SCALE	1:100 @ A3	DRAWING NUMBER	REV.
DATE	MAR 2023	1134-43	
DRAWN	BM		