


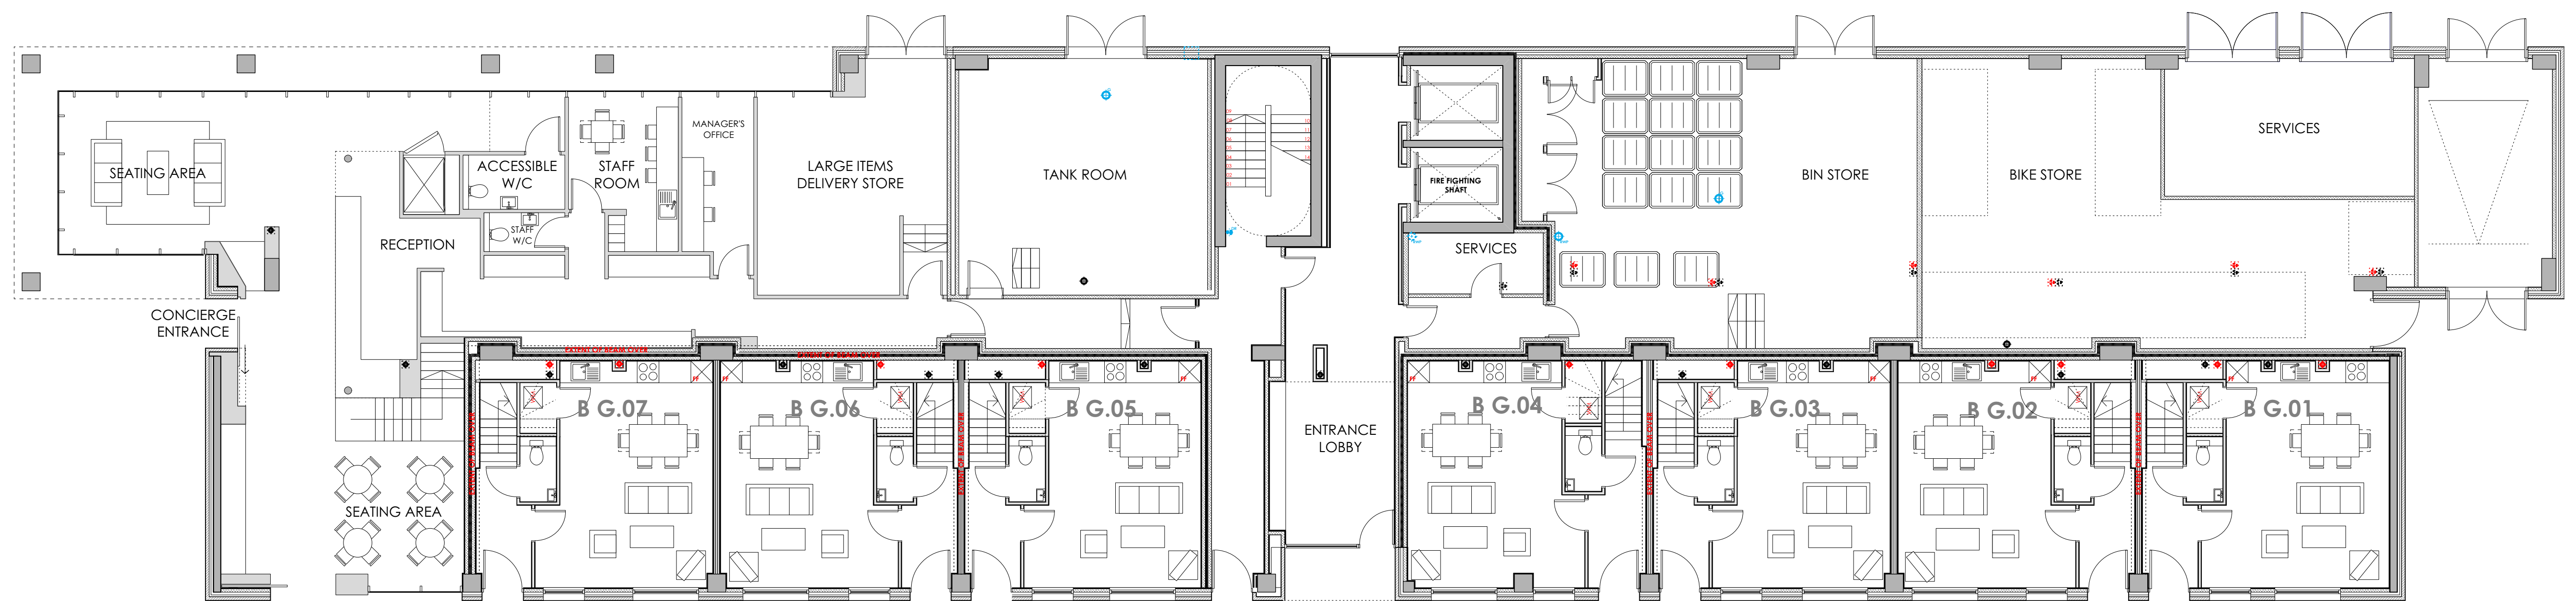


**WILBURN BASIN
BLOCK B
LEVEL 00 FLOOR PLAN**

SCALE 1:100 / A1 1:200 / A3
1341 SEP 15'

OMI ARCHITECTS

31, Blackfriars Road, Salford, Manchester M3 7AQ
t +44(0)161 832 3242
f +44(0)161 832 3623
e info@omichitects.com
w www.omichitects.com

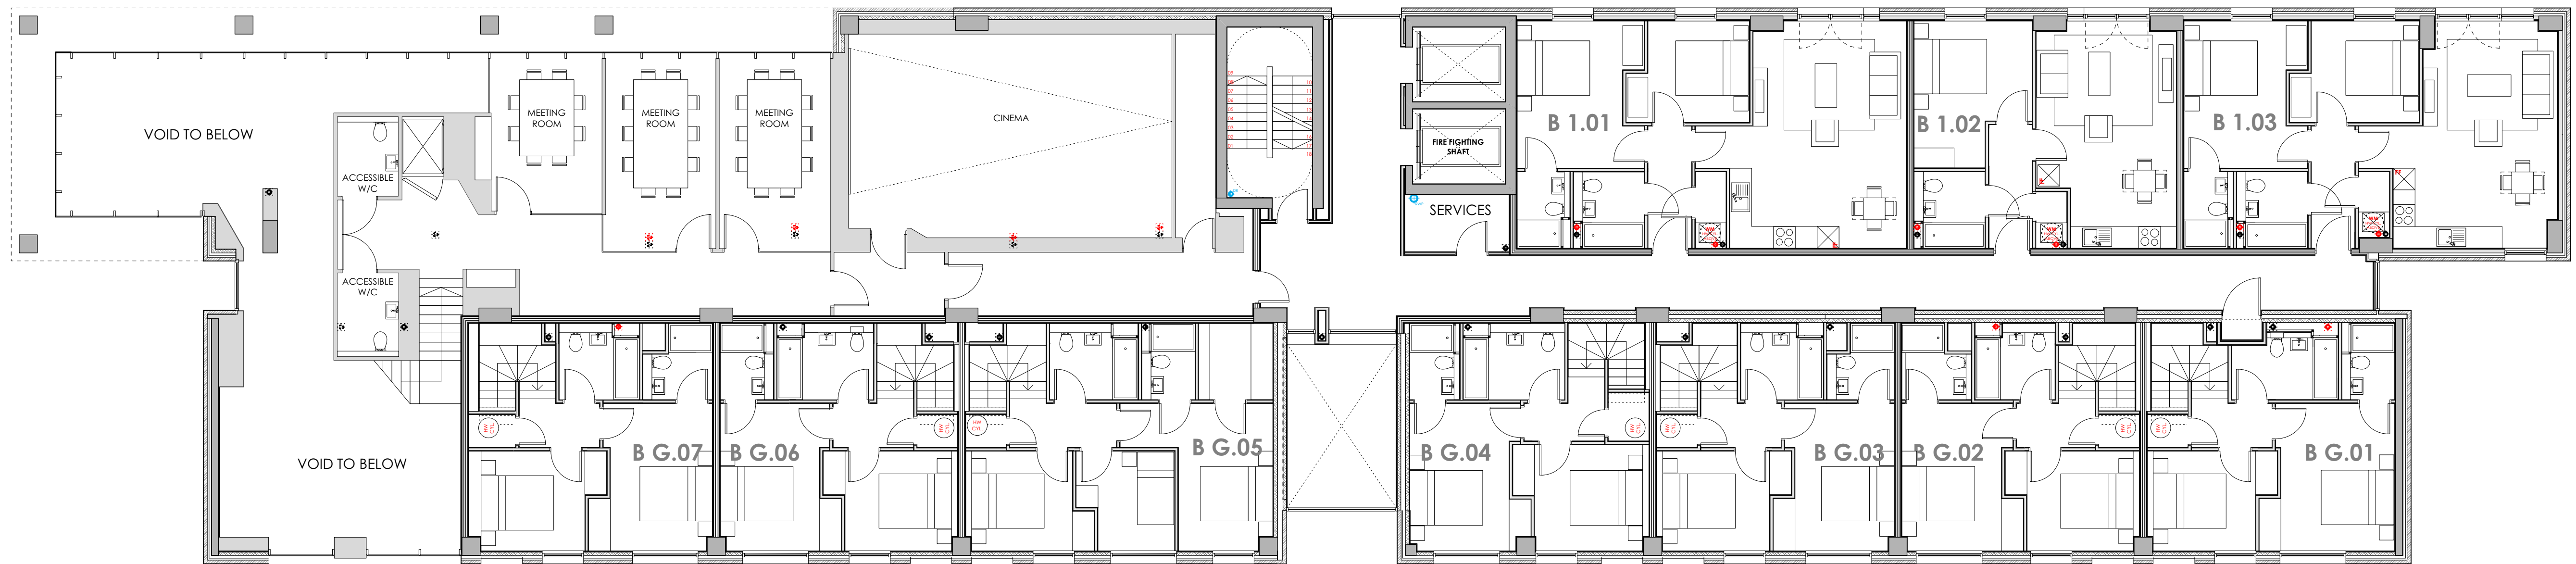

**WILBURN BASIN
BLOCK B
LEVEL 01 FLOOR PLAN**

SCALE 1:100 / A1 1:200 / A3
1341 SEP 15'

OMI ARCHITECTS

31, Blackfriars Road, Salford, Manchester M3 7AQ
t 44(0)161 832 3242
f 44(0)161 832 3623
e info@omiarchitects.com
w www.omiarchitects.com



**WILBURN BASIN
BLOCK B
LEVEL 02 FLOOR PLAN**

SCALE 1:100 / A1 1:200 / A3
1341 SEP 15'

OMI ARCHITECTS

31, Blackfriars Road, Salford, Manchester M3 7AQ
t +44(0)161 832 3242
f +44(0)161 832 3623
e info@omiarchitects.com
w www.omiarchitects.com



**WILBURN BASIN
BLOCK B
LEVEL 03 FLOOR PLAN**

SCALE 1:100 / A1 1:200 / A3
1341 SEP 15'

OMI ARCHITECTS

31, Blackfriars Road, Salford, Manchester M3 7AQ
t +44(0)161 832 3242
f +44(0)161 832 3623
e info@omiarchitects.com
w www.omiarchitects.com



**WILBURN BASIN
BLOCK B
LEVEL 04 FLOOR PLAN**

SCALE 1:100 / A1 1:200 / A3
1341 SEP 15'

OMI ARCHITECTS

31, Blackfriars Road, Salford, Manchester M3 7AQ
t +44(0)161 832 3242
f +44(0)161 832 3623
e info@omiarchitects.com
w www.omiarchitects.com



**WILBURN BASIN
BLOCK B
LEVEL 05 FLOOR PLAN**

SCALE 1:100 / A1 1:200 / A3
1341 SEP 15'

OMI ARCHITECTS

31, Blackfriars Road, Salford, Manchester M3 7AQ
t +44(0)161 832 3242
f +44(0)161 832 3623
e info@omiarchitects.com
w www.omiarchitects.com



**WILBURN BASIN
BLOCK B
LEVEL 06 FLOOR PLAN**

SCALE 1:100 / A1 1:200 / A3
1341 SEP 15'

OMI ARCHITECTS

31, Blackfriars Road, Salford, Manchester M3 7AQ
t +44(0)161 832 3242
f +44(0)161 832 3623
e info@omiarchitects.com
w www.omiarchitects.com



**WILBURN BASIN
BLOCK B
LEVEL 07 FLOOR PLAN**

SCALE 1:100 / A1 1:200 / A3
1341 SEP 15'

OMI ARCHITECTS

31, Blackfriars Road, Salford, Manchester M3 7AQ
t +44(0)161 832 3242
f +44(0)161 832 3623
e info@omiarchitects.com
w www.omiarchitects.com



**WILBURN BASIN
BLOCK B
LEVEL 08 FLOOR PLAN**

SCALE 1:100 / A1 1:200 / A3
1341 SEP 15'

OMI ARCHITECTS

31, Blackfriars Road, Salford, Manchester M3 7AQ
t +44(0)161 832 3242
f +44(0)161 832 3623
e info@omiarchitects.com
w www.omiarchitects.com



**WILBURN BASIN
BLOCK B
LEVEL 09 FLOOR PLAN**

SCALE 1:100 / A1 1:200 / A3
1341 SEP 15'

OMI ARCHITECTS

31, Blackfriars Road, Salford, Manchester M3 7AQ
t +44(0)161 832 3242
f +44(0)161 832 3623
e info@omiarchitects.com
w www.omiarchitects.com