


First Floor Plan - Proposed

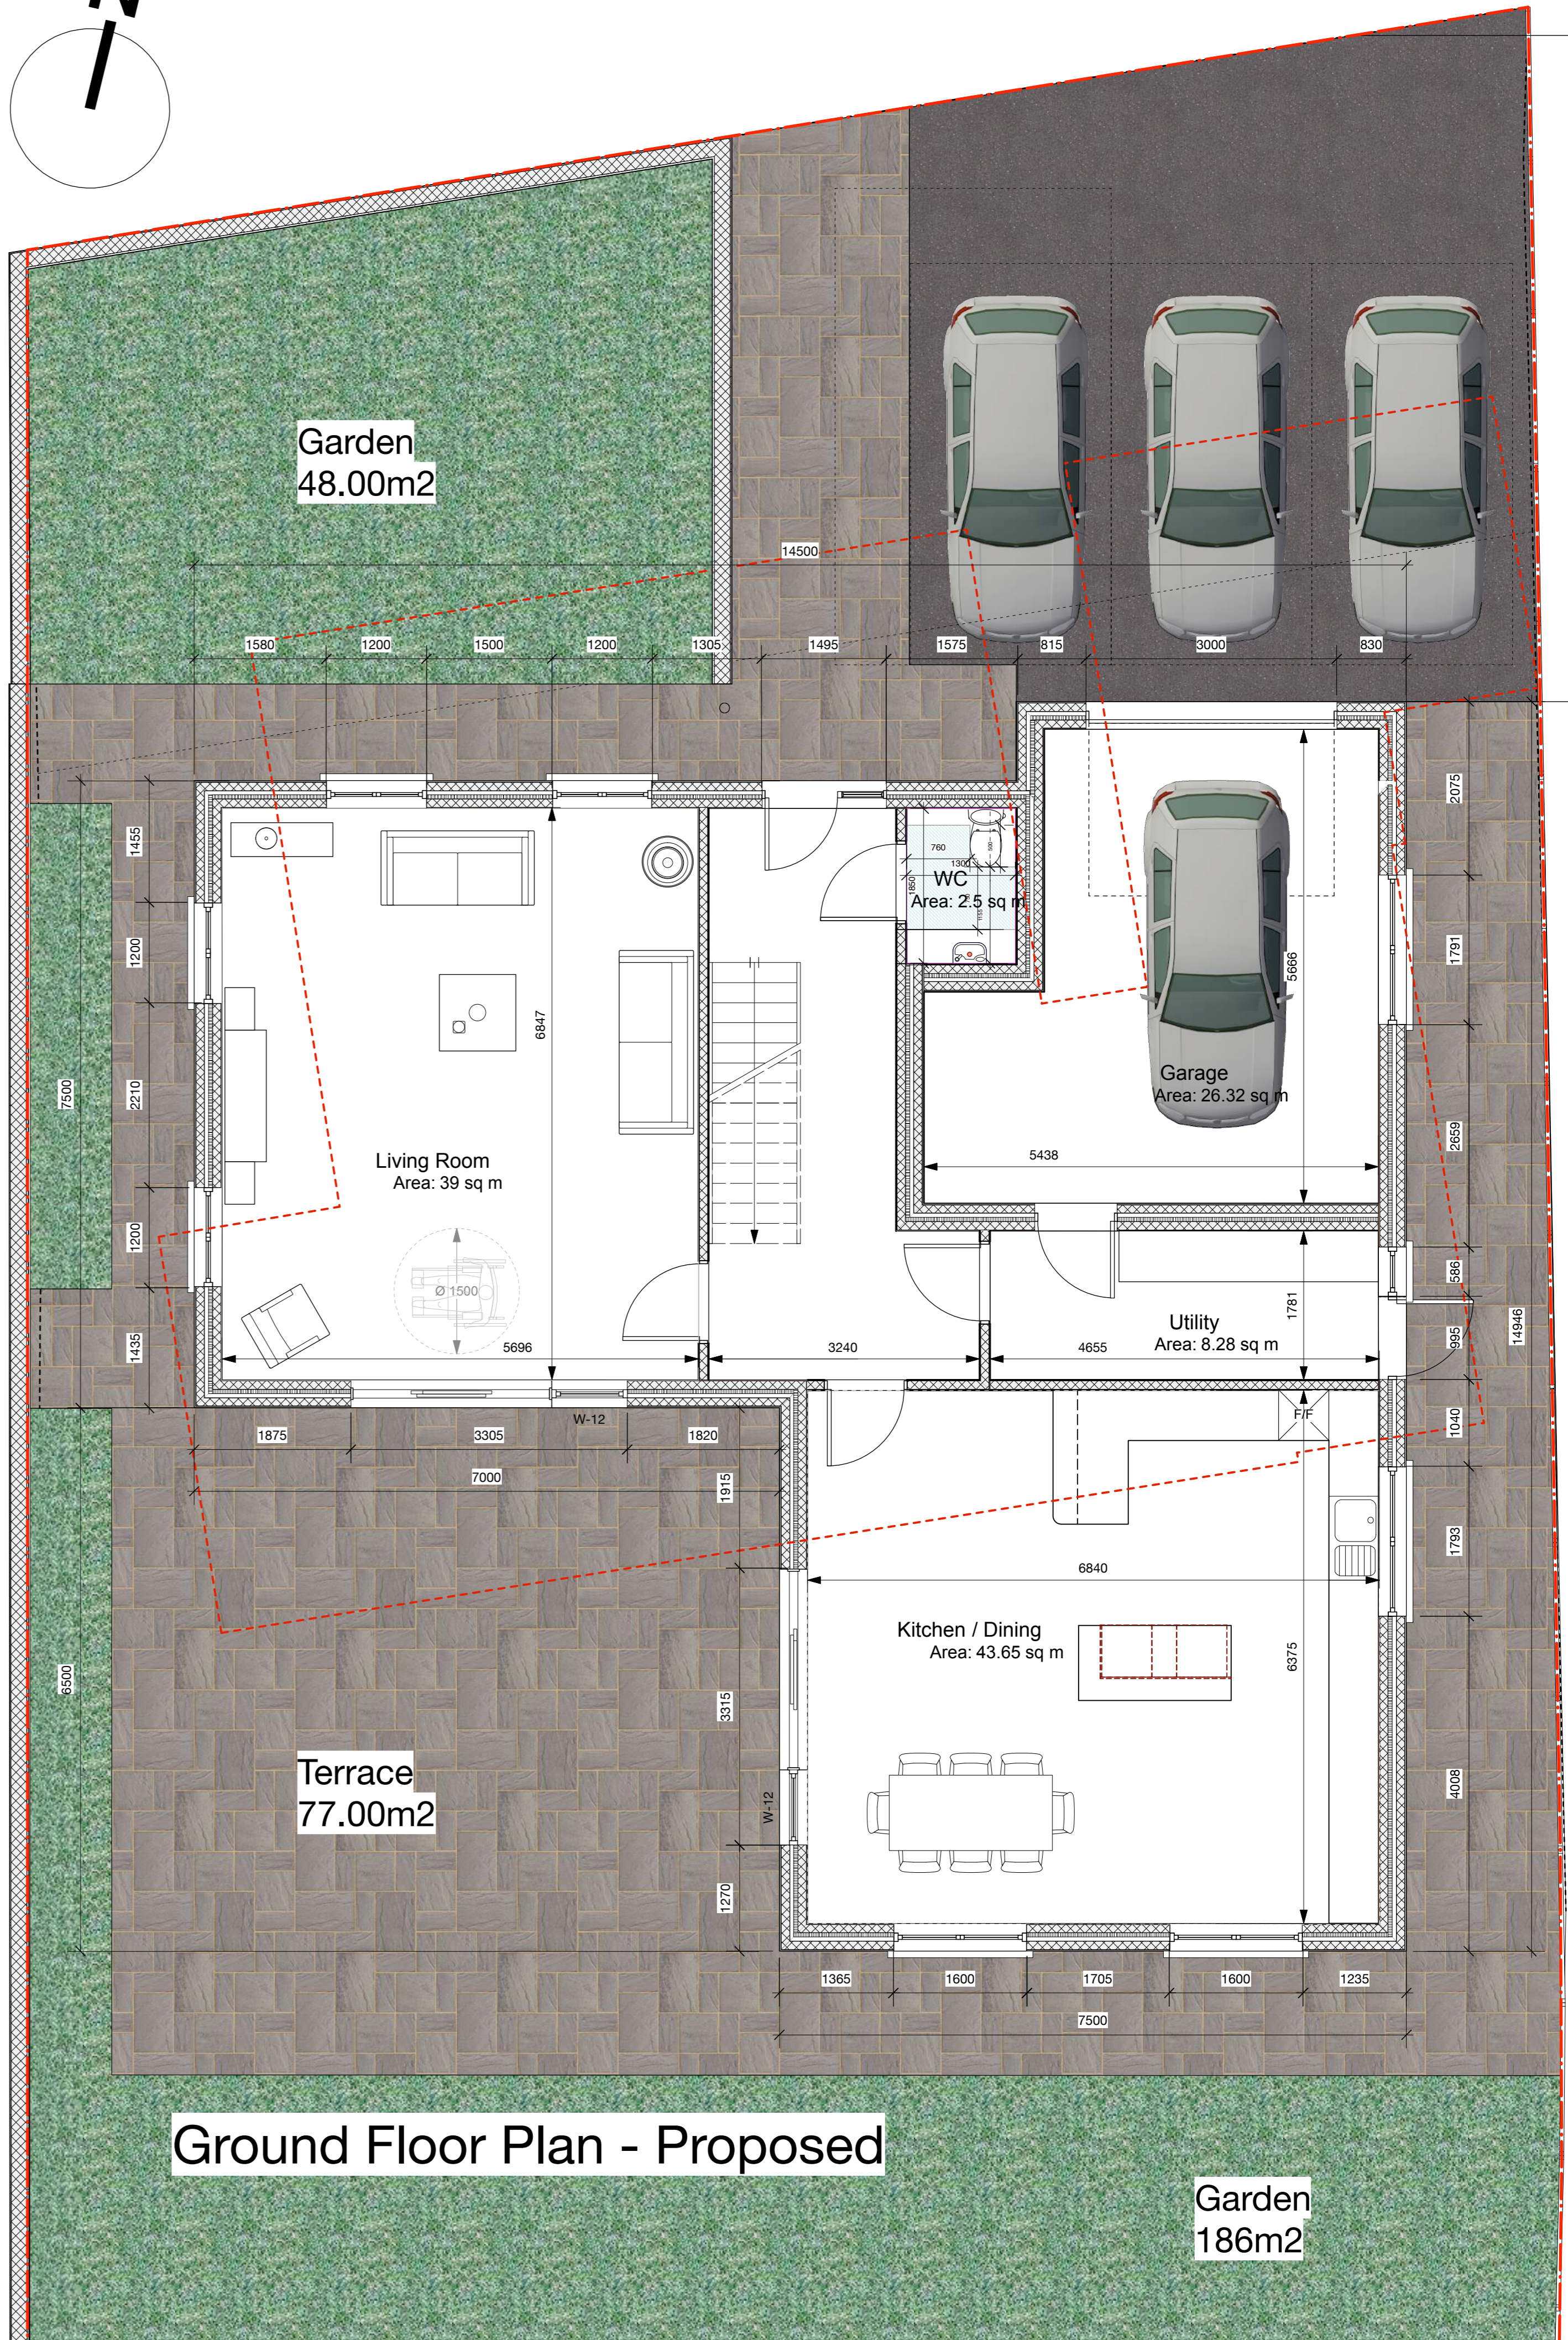

Ground Floor Plan - Proposed

Garden
186m²